



PLAN NOTE:
 1 PROVIDE NEW 60A, SINGLE PHASE BREAKER IN EXISTING CONCESSION STAND PANEL FOR FEED TO PANEL "LP" IN EXISTING RESTROOM/STORAGE BUILDING.

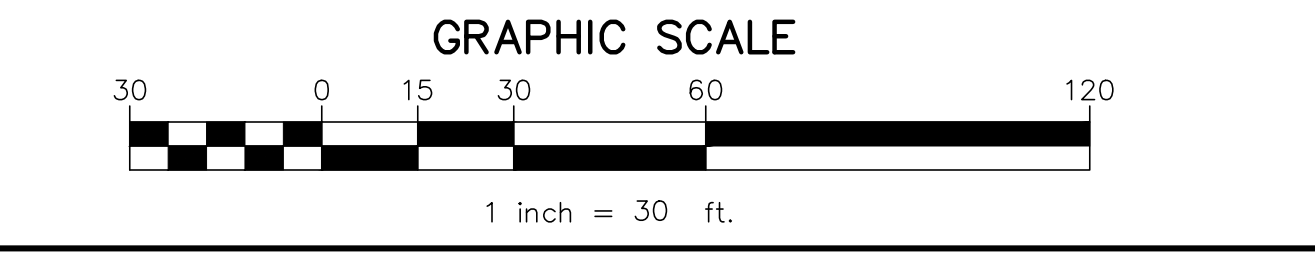

NO.	DATE	DESCRIPTION	REVISIONS

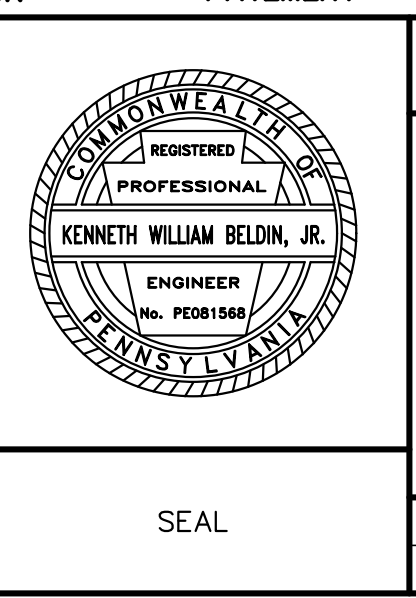

SITE AND GRADING PLAN
CITY OF LOCK HAVEN

TAGGART PARK IMPROVEMENT PROJECT

CITY OF LOCK HAVEN
 CLINTON COUNTY, PENNSYLVANIA

DATE: 7/13/23 JOB: 22031 SCALE: AS SHOWN
 FILE: 22031-C002 DRAWN BY: MAH CHECKED BY:

GD&F
 GWIN DOBSON & FOREMAN ENGINEERS
 3121 Fairway Drive
 Altoona, PA 16802
 814.943.5214
 gdfengineers.com

SHEET NO: **C2**

PLOT CREATED: 7/13/2023 9:04 AM
 6/22031/22031-C002

DCNR SUBMISSION