
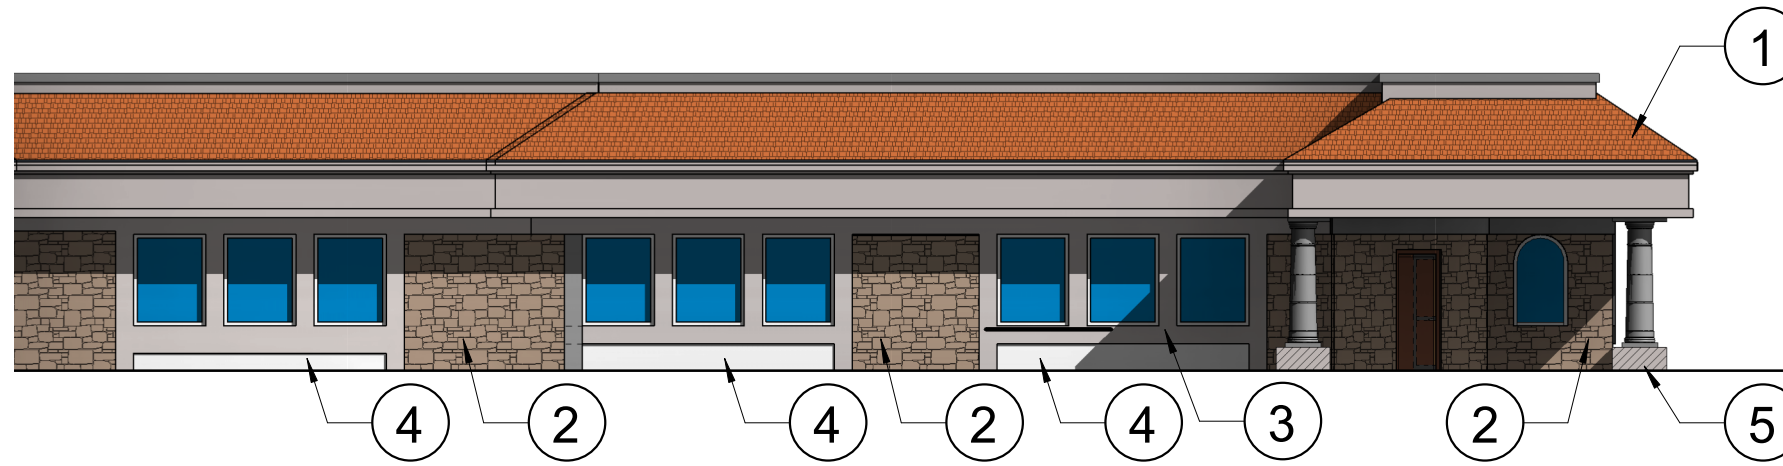



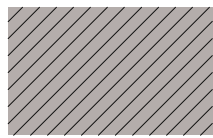


FINISH LEGEND:

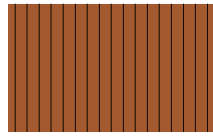

NORTH ELEVATION -COLOR

SCALE	2
3/32" = 1'-0"	

- ①  "VILLA" STYLE CONCRETE TILE
COLOR: TERRA COTTA FLASHED
- ②  EXISTING CULTURED STONE
VENEER O/PLYWD & MET. LATH
COLOR (SAN DIMAS)
- ③  EXISTING 2X12 PLANT-ON
STUCCO ACCENT BAND
COLOR (BASE)
- ④  EXISTING EXTERIOR CEM. STUCCO
O/MTL. LATH & WP MEMBRANE
COLOR (BASE)
- ⑤  EXISTING CUT STONE TILE BASE
PIER



EXTERIOR ELEVATION - EXISTING FINISHES



IRVINE, CA - SAN JOSE, CA - SEATTLE, WA
WWW.TWINSTEPSARCH.COM

THESE DRAWINGS AND SPECIFICATIONS ARE THE PROPERTY OF
TWINSTEPS AND SHALL NOT BE USED FOR ANY OTHER WORK EXCEPT
BY AGREEMENT WITH TWINSTEPS.

DaVita Banning Dialysis

6090 W RAMSEY ST, BANNING, CA 92220

SHEET:

COLOR
MATERIAL
BOARD

SHEET NO.

CM