



**SANFORD
FIRE STATION
No. 5**
SANFORD, NC

SCHEMATIC DESIGN


DATE 01.03.2022
PROJECT NO 21017

REVISIONS
NO DATE DESCRIPTION:

THIS DRAWING IS THE PROPERTY OF ADW ARCHITECTS, P.A. AND SHALL NOT BE REPRODUCED OR COPIED IN WHOLE OR IN PART. IT SHALL NOT BE USED ON ANY OTHER PROJECT OR GIVEN TO ANY OTHER COMPANY OR AGENCY WITHOUT THE CONSENT OF ADW ARCHITECTS, P.A.

SEAL

SHEET NUMBER **A100**

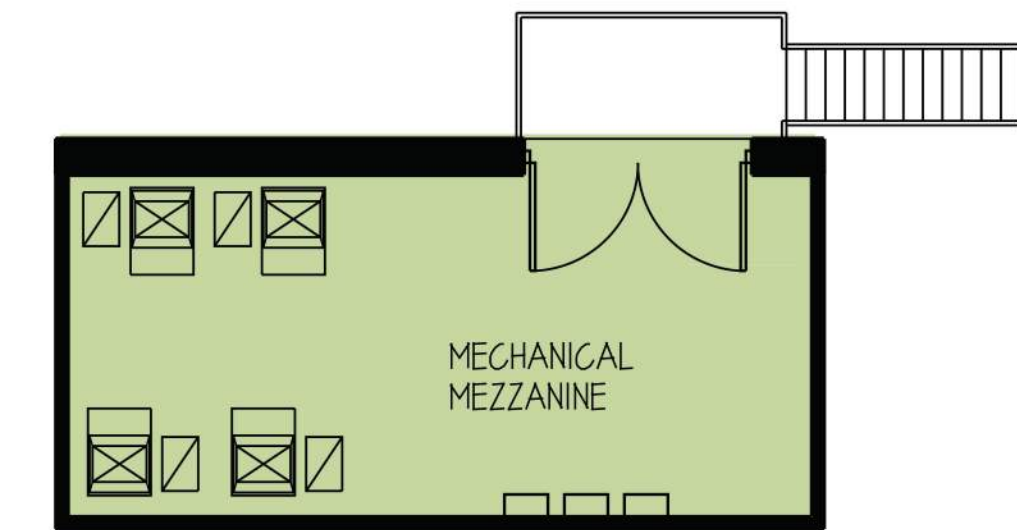


MEZZANINE = 206 SF

MEZZANINE FLOOR PLAN SCALE: 3/16" = 1'-0" 2

LEGEND

- APPARATUS BAY/BAY SUPPORT
- BEDROOMS
- OFFICES
- DAYROOM / KITCHEN
- EXERCISE ROOM
- BUILDING SUPPORT
- BATHROOMS
- HORIZONTAL CIRCULATION

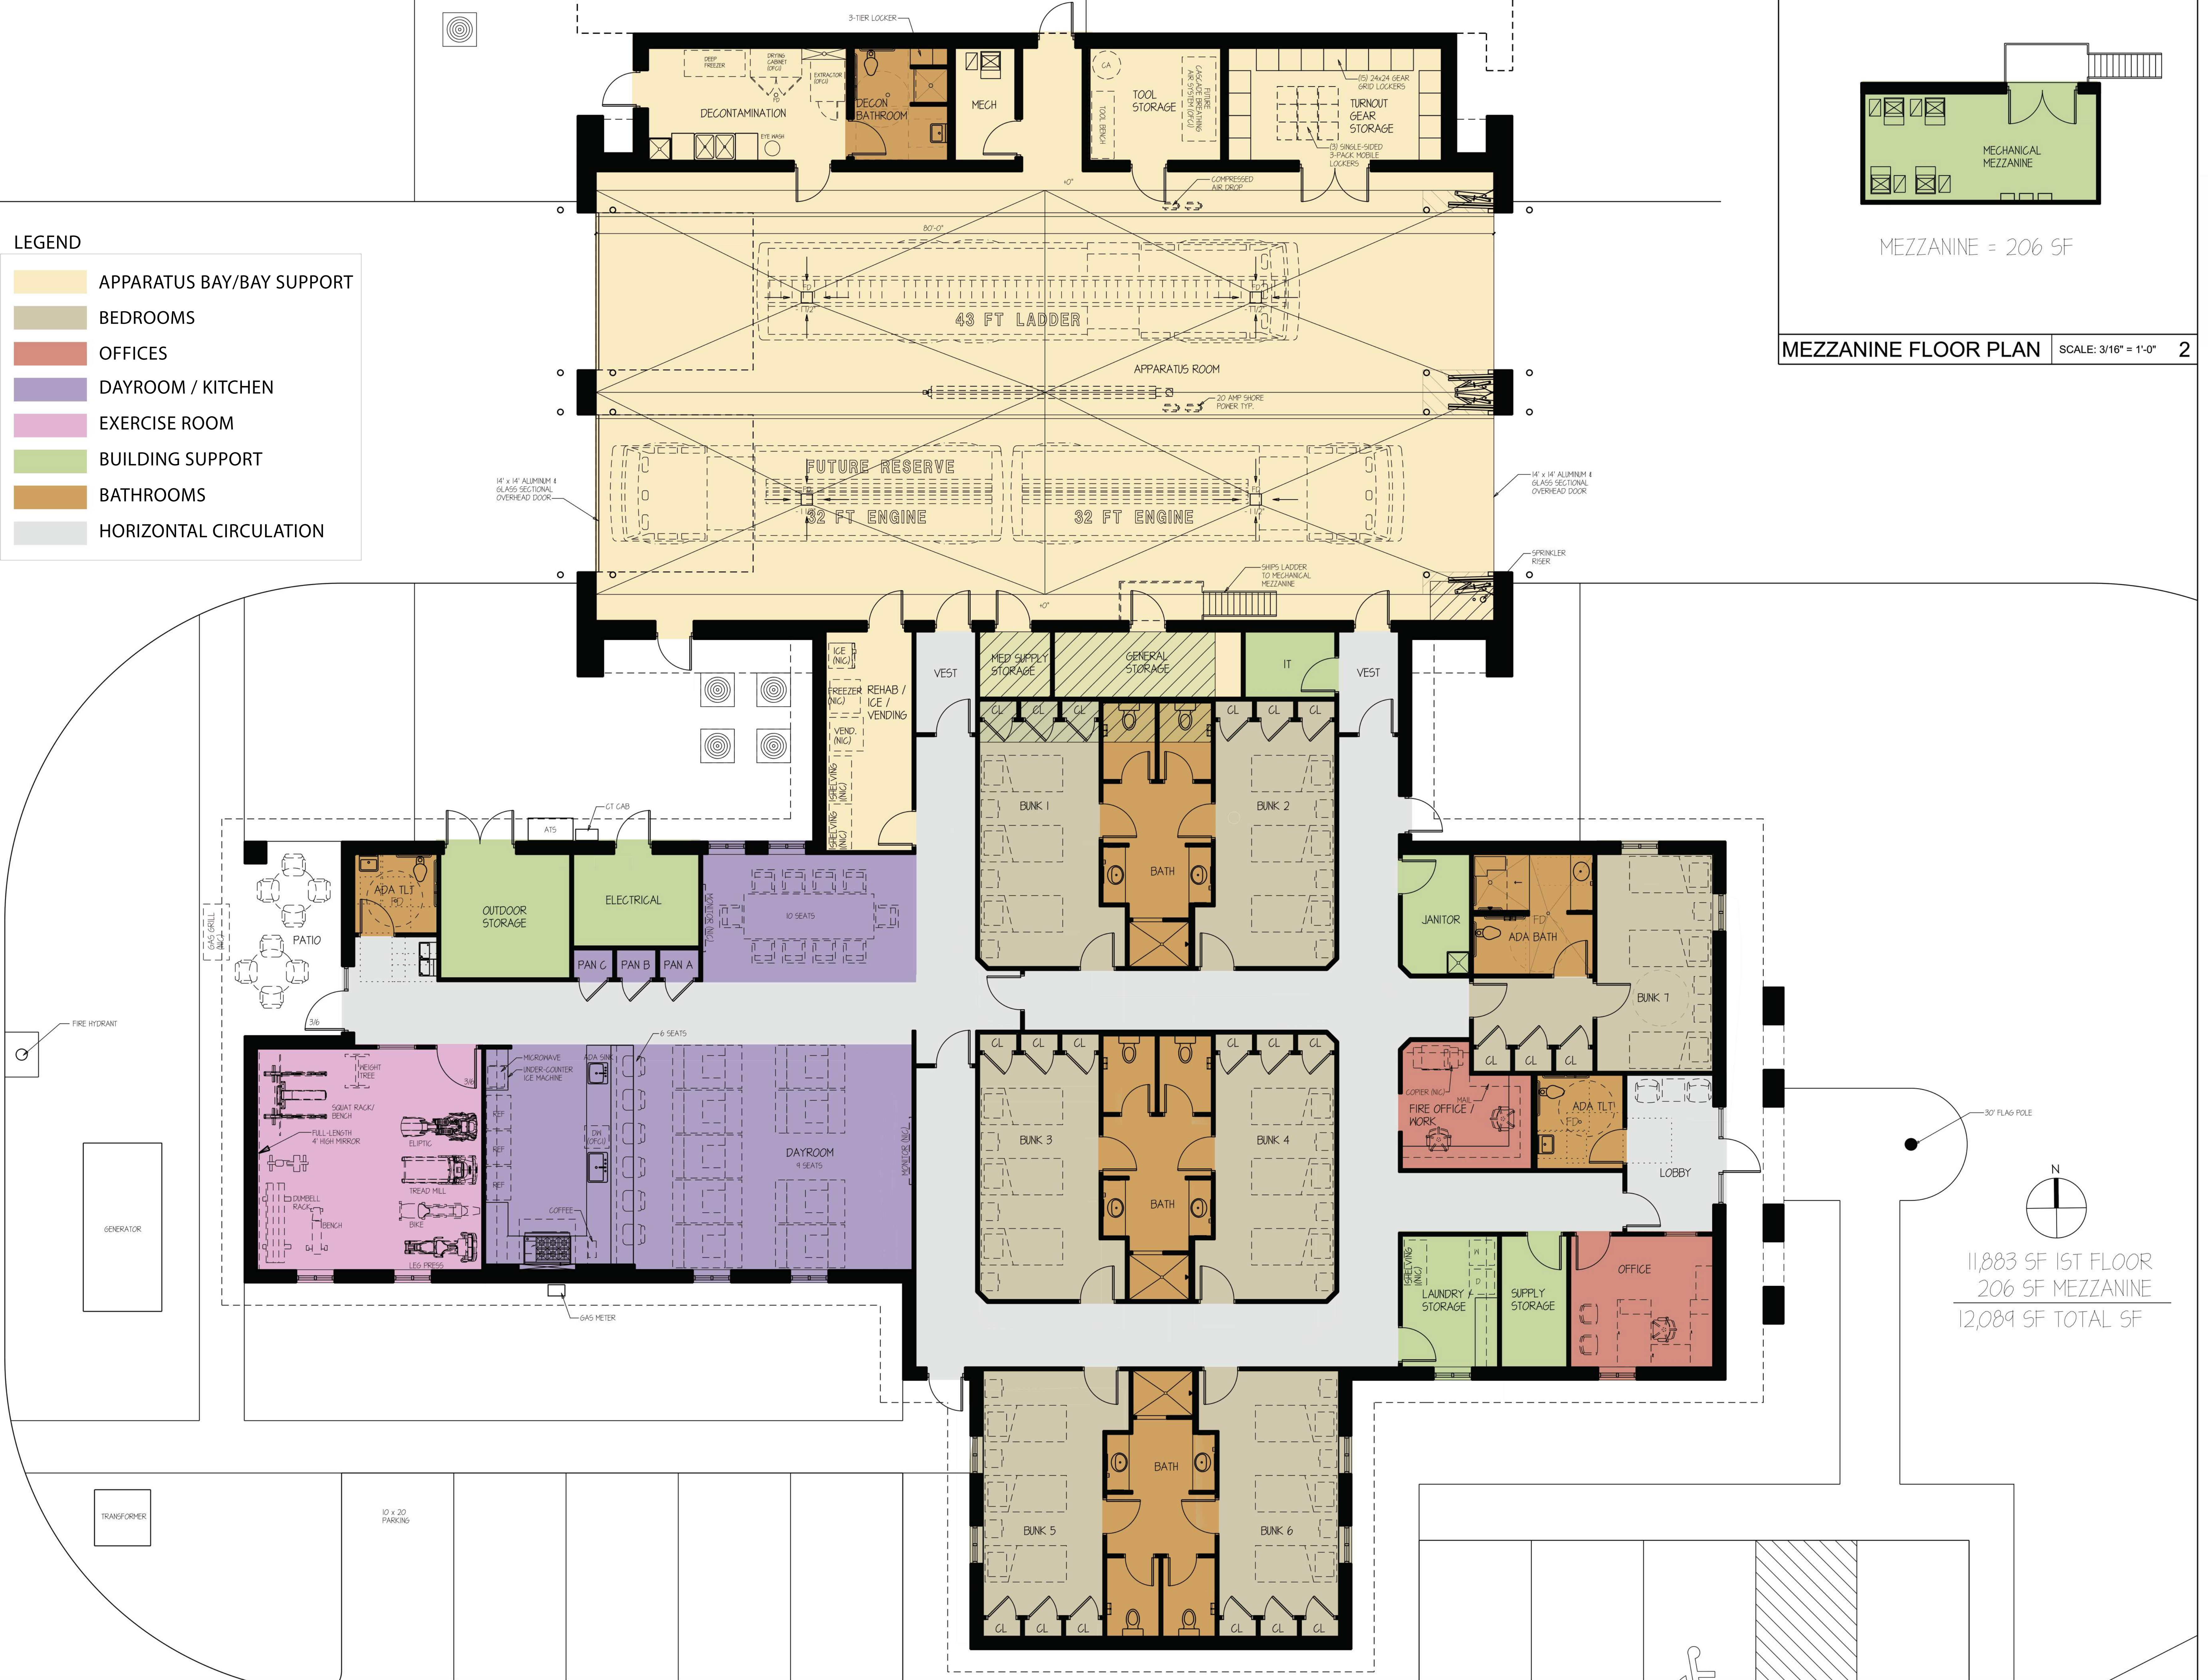

11,883 SF 1ST FLOOR
206 SF MEZZANINE
12,089 SF TOTAL SF

FLOOR PLAN SCALE: 3/16" = 1'-0" 1