


THESE DRAWINGS ARE NOT VALID UNLESS SIGNED AND SEALED IN THE SPACE ABOVE. SIGNED AND SEALED DRAWINGS TAKE PRECEDENCE OVER ALL DIGITAL FILES.

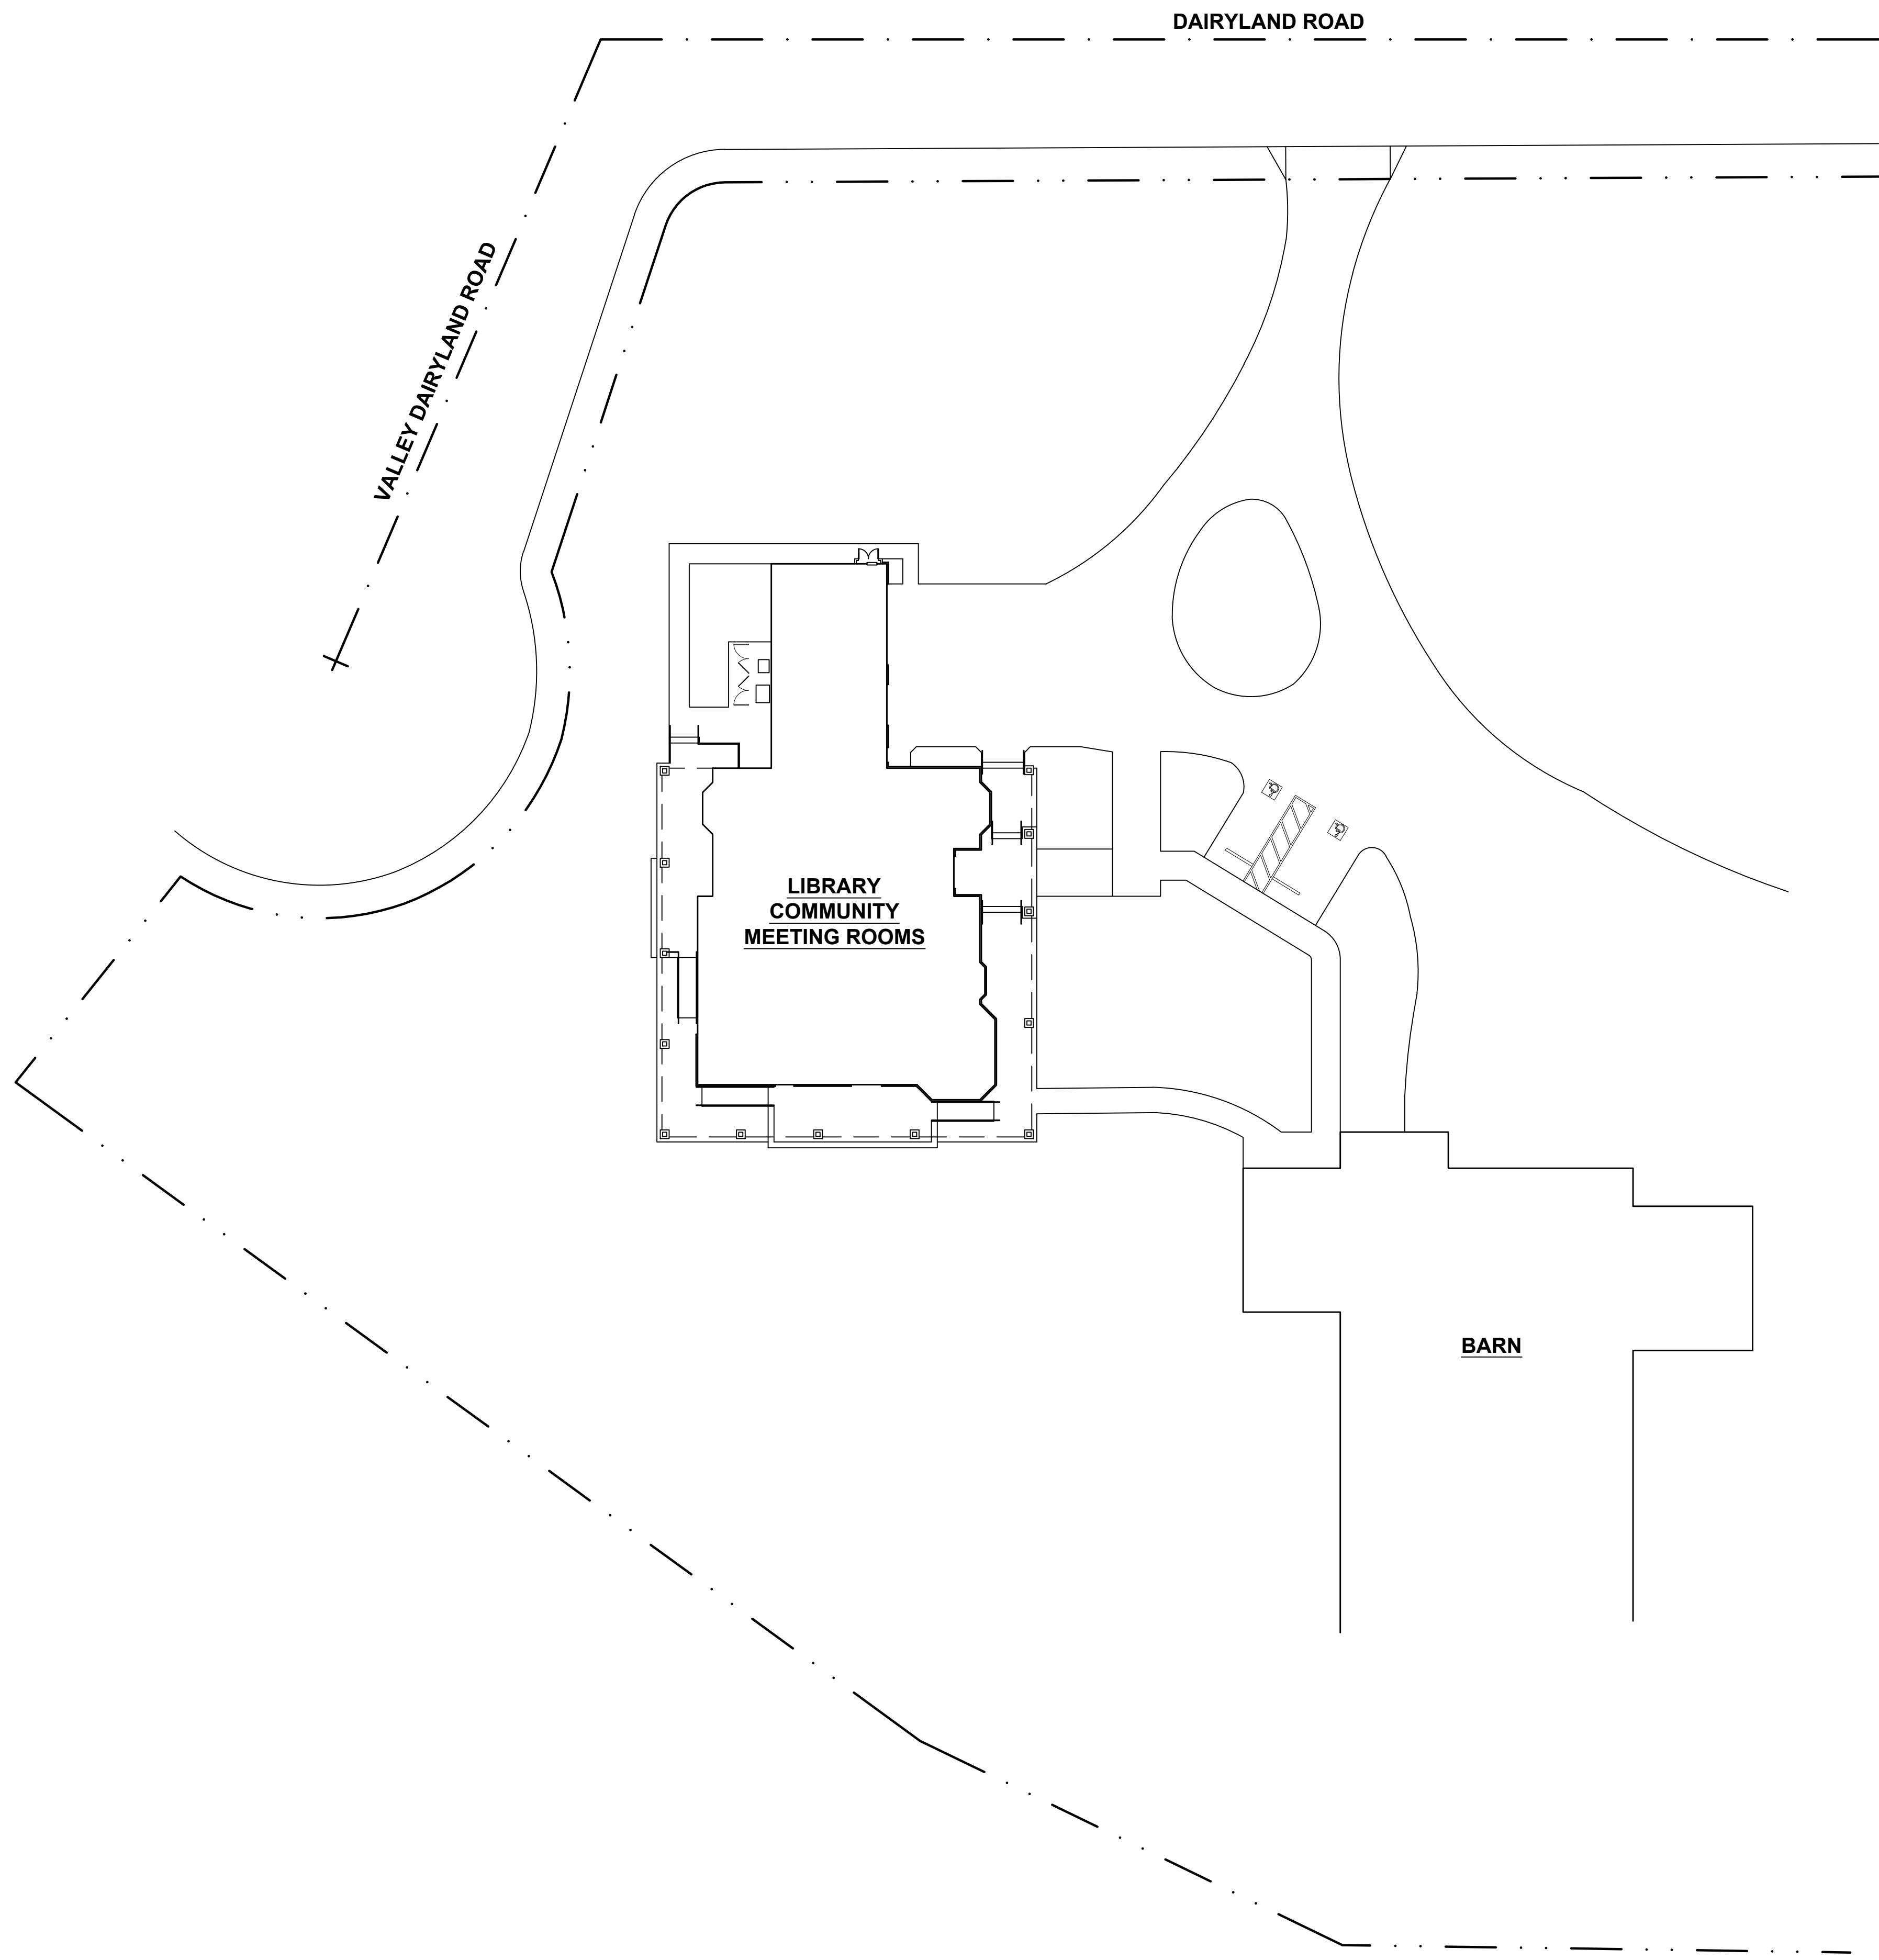

SITE PLAN
 SCALE : 1"=20'-0"

PROJECT ADDRESS:
BUELLTON LIBRARY
 202 DAIRYLAND DRIVE
 BUELLTON, CA 93427

PROJECT DESCRIPTION:

TENANT IMPROVEMENT

SHEET DESCRIPTION:

SITE IMPROVEMENT PLAN

SUBMITTAL LOG:

NO:	DATE / DESCRIPTION
	9/14/2022 PLAN CK.

PROJECT NO: BUELLTON 2022