


THESE DRAWINGS ARE NOT VALID UNLESS SIGNED AND SEALED IN THE SPACE ABOVE. SIGNED AND SEALED DRAWINGS TAKE PRECEDENCE OVER ALL DIGITAL FILES.

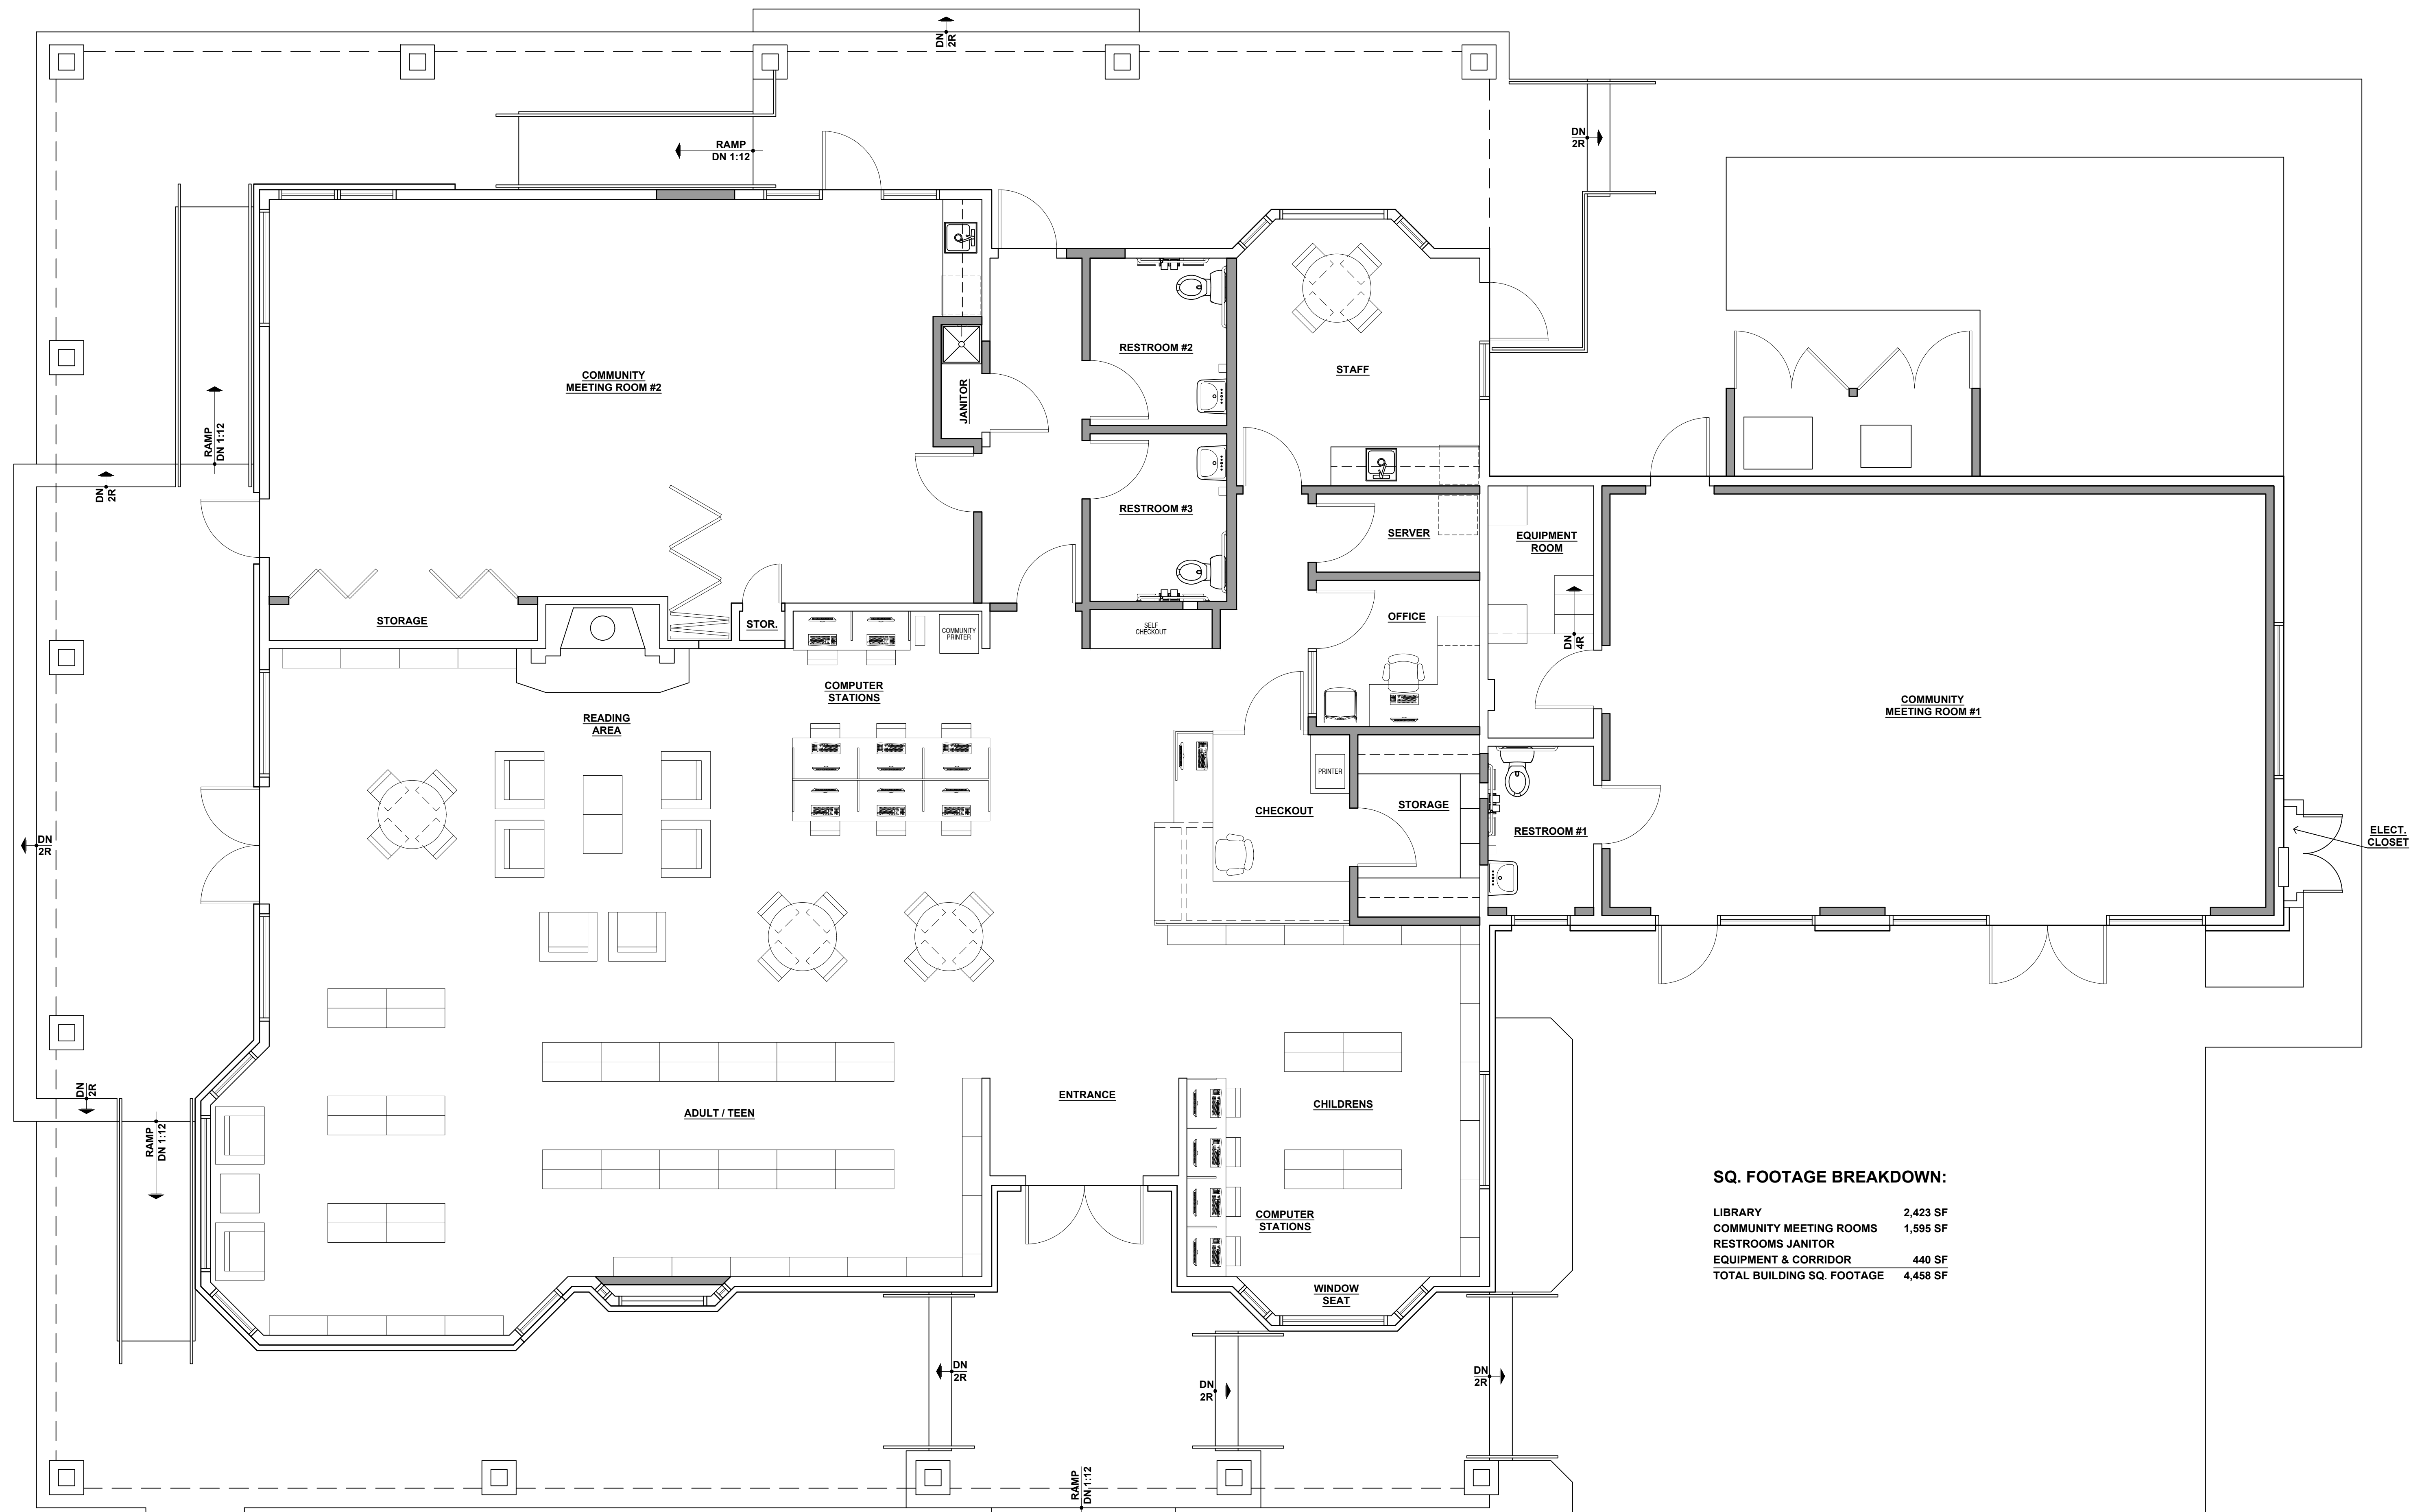

SQ. FOOTAGE BREAKDOWN:

LIBRARY	2,423 SF
COMMUNITY MEETING ROOMS	1,595 SF
RESTROOMS JANITOR	440 SF
EQUIPMENT & CORRIDOR	440 SF
TOTAL BUILDING SQ. FOOTAGE	4,458 SF

FLOOR PLAN (SCHEME - B)
SCALE : 1/4"=1'-0"

PROJECT ADDRESS:
BUELLTON LIBRARY
202 DAIRYLAND DRIVE
BUELLTON, CA 93427

PROJECT DESCRIPTION:
TENANT IMPROVEMENT

SHEET DESCRIPTION:
SCHEMATIC FLOOR PLAN

SUBMITTAL LOG:

NO:	DATE / DESCRIPTION
	9/14/2022 PLAN CK.

PROJECT NO: BUELLTON 2022