


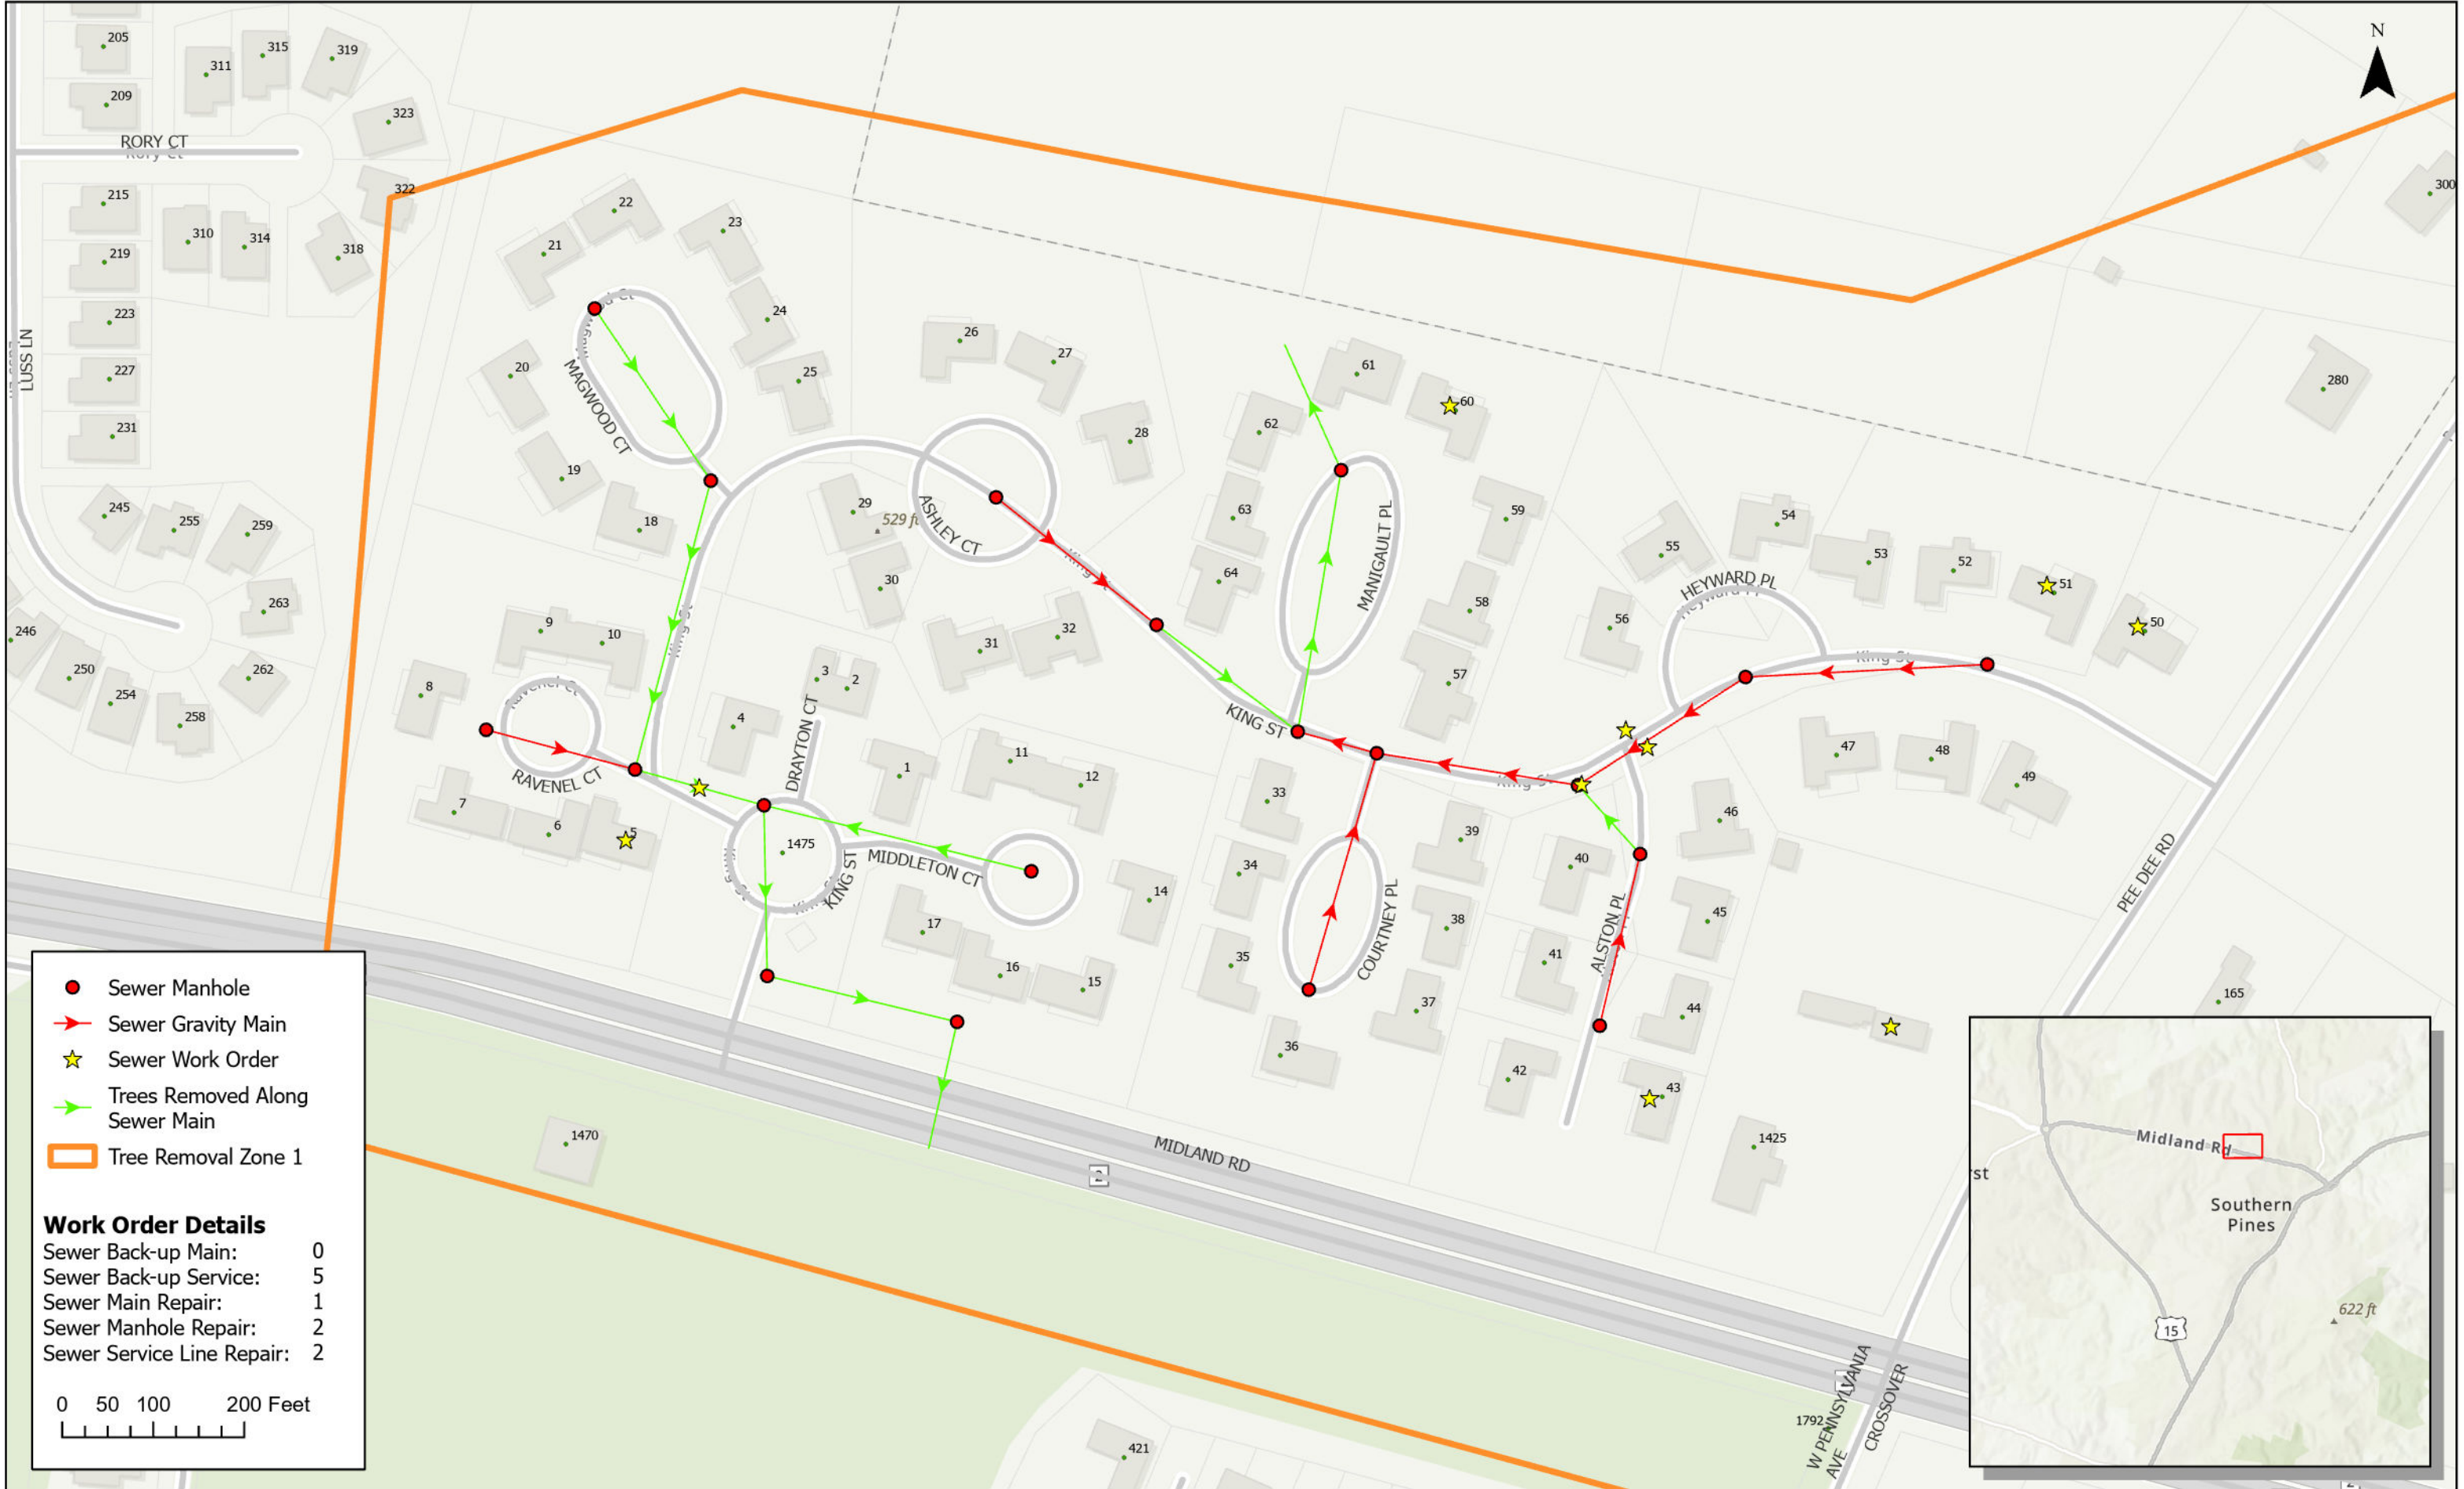

N



- Sewer Manhole
- Sewer Gravity Main
- ★ Sewer Work Order
- Trees Removed Along Sewer Main
- Tree Removal Zone 1

**Work Order Details**

Sewer Back-up Main:	0
Sewer Back-up Service:	5
Sewer Main Repair:	1
Sewer Manhole Repair:	2
Sewer Service Line Repair:	2

0 50 100 200 Feet

