


REICHE COMMUNITY SCHOOL

CLARK STREET
(49.5' WIDE)

BRACKETT STREET
(49.5' WIDE)

SPRING STREET
(49.5' WIDE)

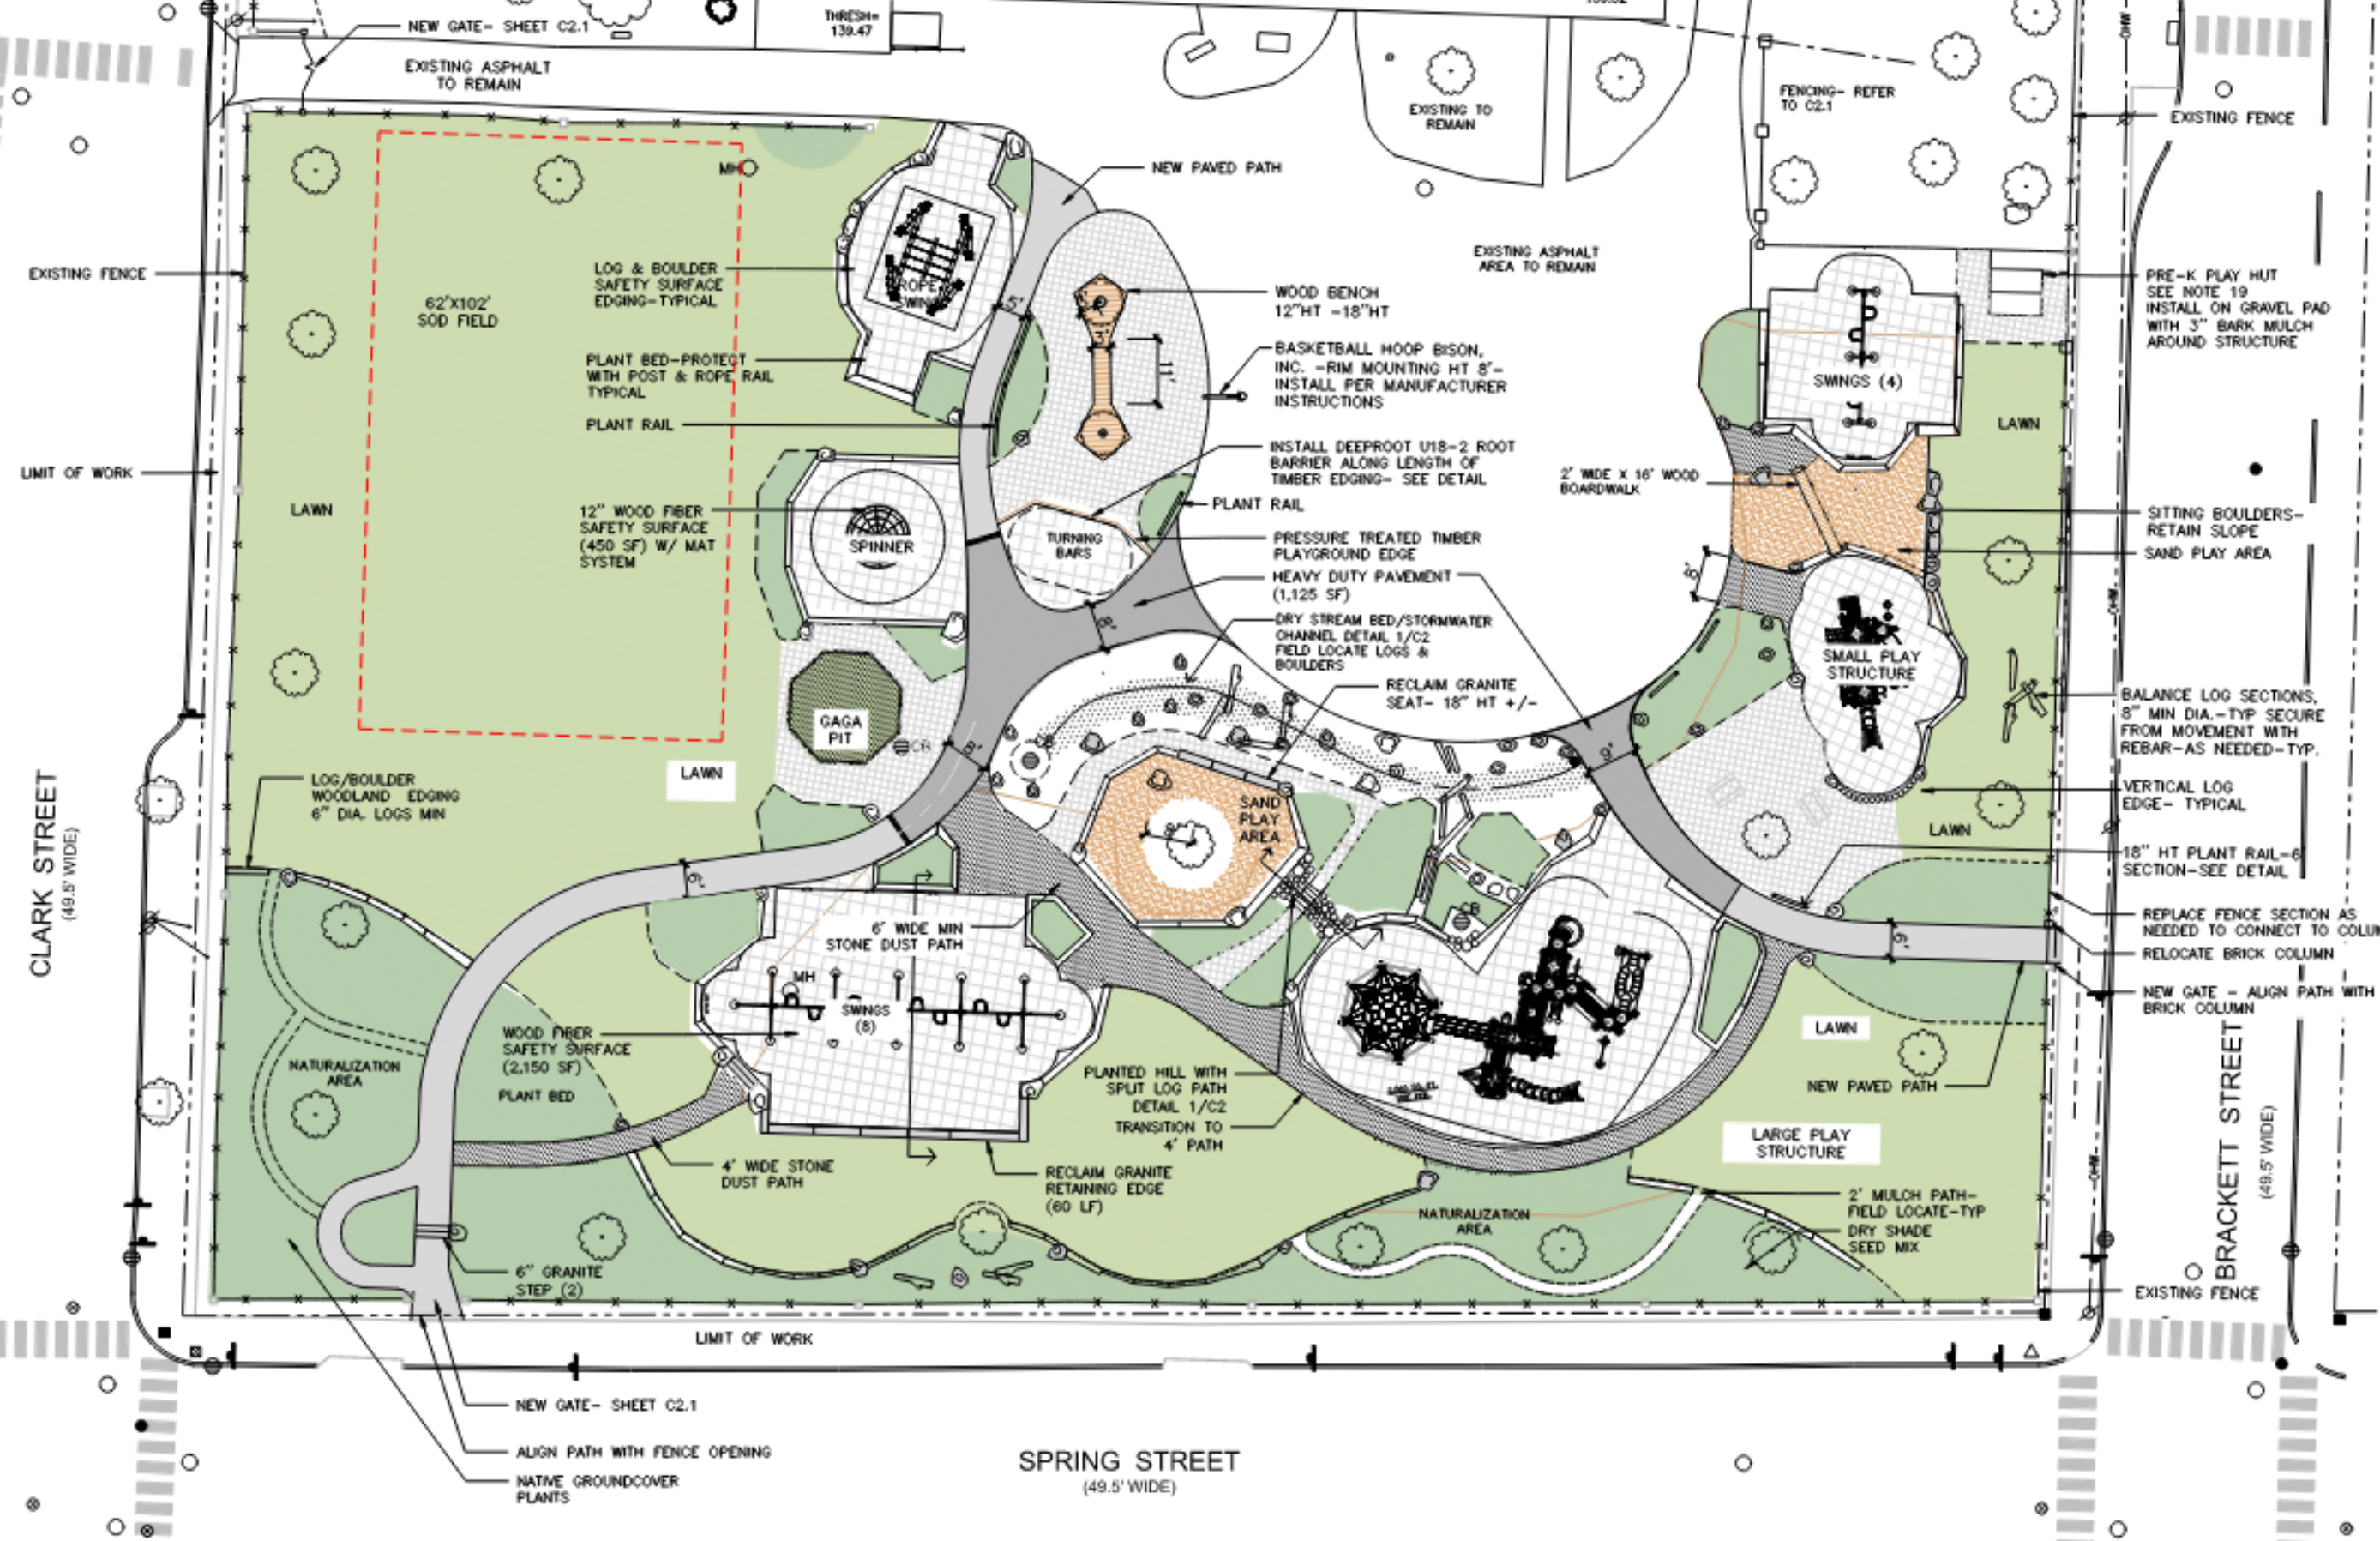

EXISTING GARDEN

BUILDING ENTRANCE
THRESH= 139.47

THRESH= 139.45

THRESH= 139.50

THRESH= 139.52

THRESH= 139.52

NEW GATE- SHEET C2.1

EXISTING ASPHALT TO REMAIN

NEW PAVED PATH

EXISTING TO REMAIN

FENCING- REFER TO C2.1

EXISTING FENCE

EXISTING FENCE

62'X102' SOD FIELD

LOG & BOULDER SAFETY SURFACE EDGING-TYPICAL

PLANT BED-PROTECT WITH POST & ROPE RAIL TYPICAL

PLANT RAIL

WOOD BENCH 12"HT -18"HT

BASKETBALL HOOP BISON, INC. -RIM MOUNTING HT 8'-INSTALL PER MANUFACTURER INSTRUCTIONS

INSTALL DEEPROOT U18-2 ROOT BARRIER ALONG LENGTH OF TIMBER EDGING- SEE DETAIL

PLANT RAIL

2' WIDE X 16' WOOD BOARDWALK

PRE-K PLAY HUT SEE NOTE 19

INSTALL ON GRAVEL PAD WITH 3" BARK MULCH AROUND STRUCTURE

SWINGS (4)

LAWN

12" WOOD FIBER SAFETY SURFACE (450 SF) W/ MAT SYSTEM

SPINNER

TURNING BARS

PRESSURE TREATED TIMBER PLAYGROUND EDGE

HEAVY DUTY PAVEMENT (1,125 SF)

DRY STREAM BED/STORMWATER CHANNEL DETAIL 1/C2 FIELD LOCATE LOGS & BOULDERS

RECLAIM GRANITE SEAT- 18" HT +/-

SITTING BOULDERS-RETAIN SLOPE

SAND PLAY AREA

SMALL PLAY STRUCTURE

LIMIT OF WORK

LOG/BOULDER WOODLAND EDGING 6" DIA. LOGS MIN

LAWN

BALANCE LOG SECTIONS, 8" MIN DIA.-TYP SECURE FROM MOVEMENT WITH REBAR-AS NEEDED-TYP.

VERTICAL LOG EDGE- TYPICAL

18" HT PLANT RAIL-6 SECTION-SEE DETAIL

REPLACE FENCE SECTION AS NEEDED TO CONNECT TO COLUMN

RELOCATE BRICK COLUMN

NEW GATE - ALIGN PATH WITH BRICK COLUMN

NATURALIZATION AREA

WOOD FIBER SAFETY SURFACE (2,150 SF)

PLANT BED

6" WIDE MIN STONE DUST PATH

SWINGS (8)

PLANTED HILL WITH SPLIT LOG PATH DETAIL 1/C2

TRANSITION TO 4' PATH

RECLAIM GRANITE RETAINING EDGE (60 LF)

4' WIDE STONE DUST PATH

6" GRANITE STEP (2)

NATURALIZATION AREA

LAWN

NEW PAVED PATH

LARGE PLAY STRUCTURE

2' MULCH PATH-FIELD LOCATE-TYP DRY SHADE SEED MIX

EXISTING FENCE

NEW GATE- SHEET C2.1

ALIGN PATH WITH FENCE OPENING

NATIVE GROUNDCOVER PLANTS