
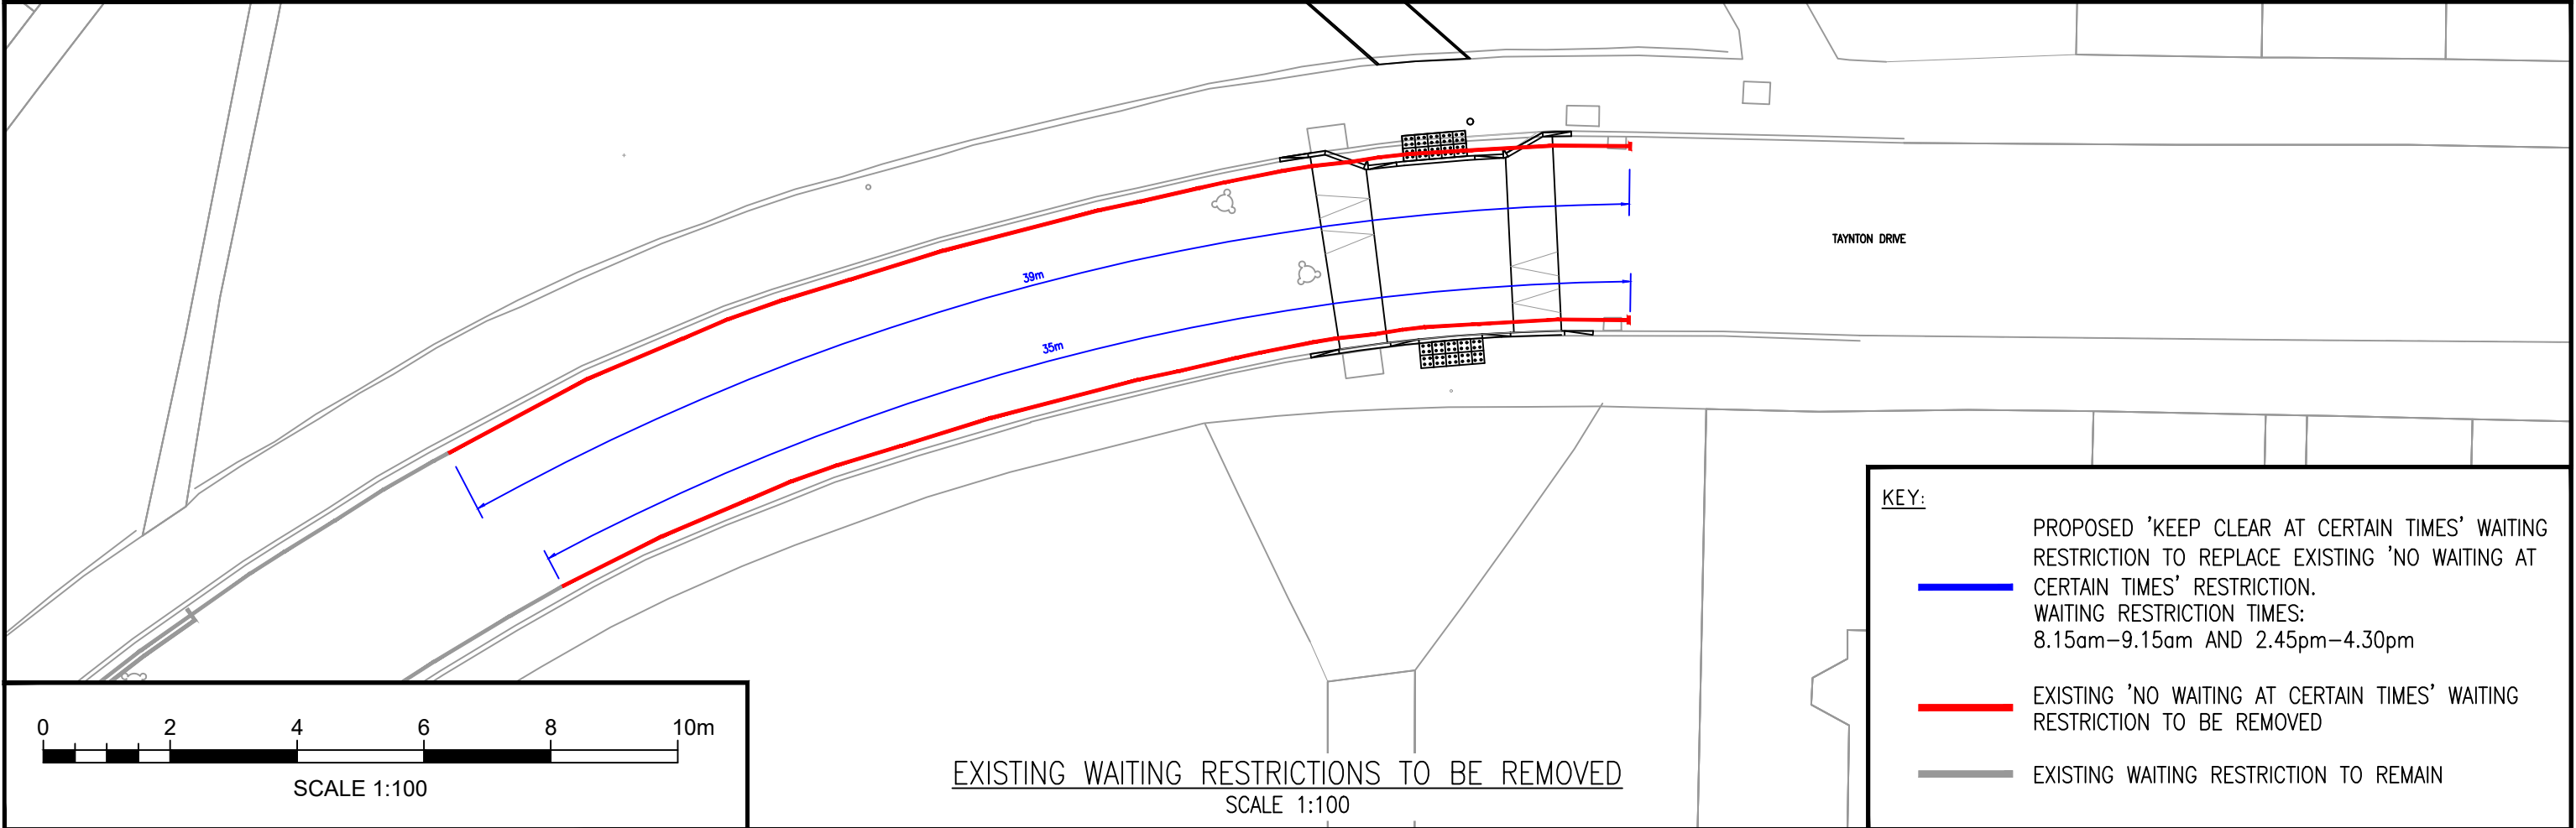


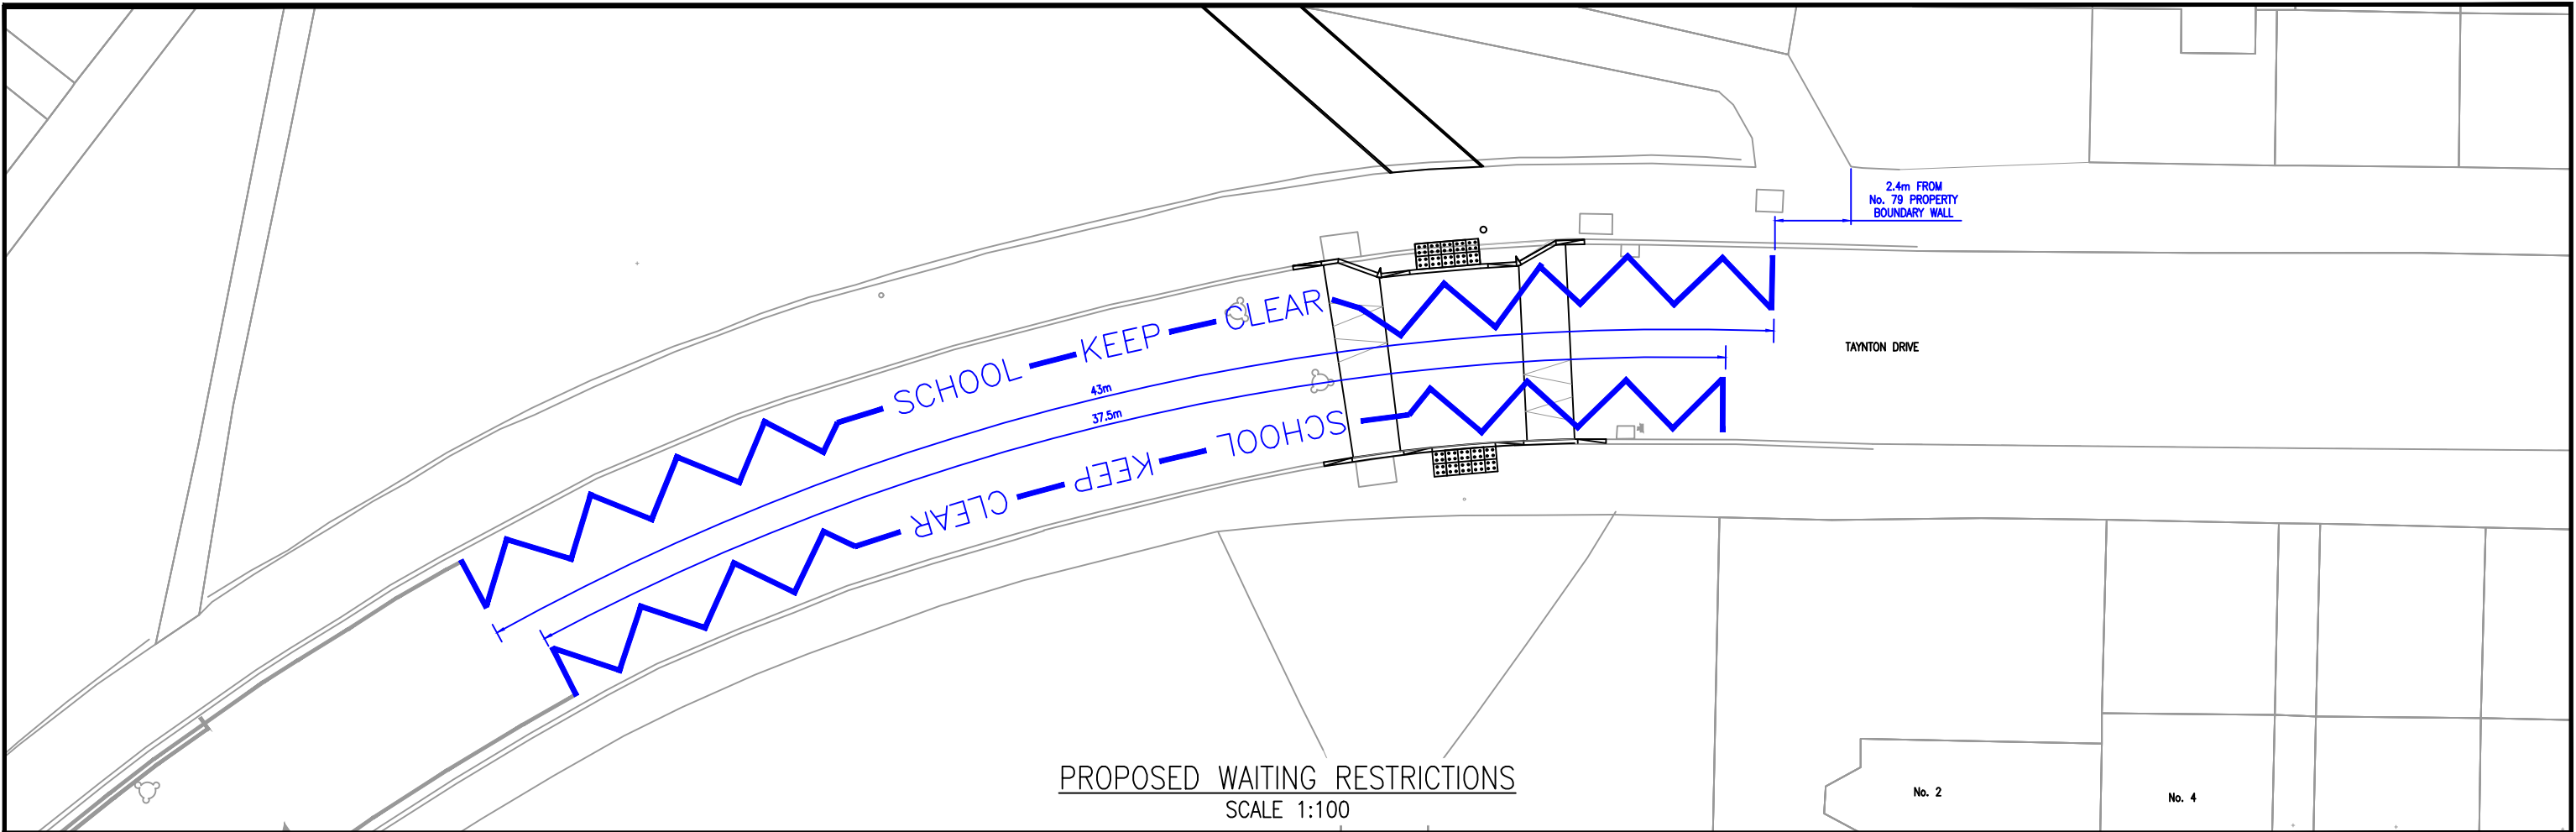

NOTES:

1. DO NOT SCALE FROM THIS DRAWING. USE FIGURED DIMENSIONS ONLY.

Rev.	Description	Drwn	Chkd	Appr	Date
A	SCHOOL KEEP CLEAR MARKINGS ADDED. DYI REMOVED. EXTENT OF EXISTING SYL REVISED	LP	JY	DS	01/06/2026

North Point

*Based upon the Ordnance Survey mapping with the permission of the Controller of Her Majesty's Stationery Office © Crown copyright (and database rights) 2025 OS AC000081371. Unauthorised reproduction infringes Crown copyright and may lead to prosecution or civil proceedings.

Drawn by.	Checked by.	Approved by.
LP	JY	DS
Drawn date.	Checked date.	Approved date.
28/11/2025	02/12/2025	26/01/2026

Project Title.

RSoS MERSTHAM PARK SCHOOL
PEDESTRIAN IMPROVEMENTS

Drawing Title.

TRO PLAN
WAITING RESTRICTIONS

drawing 1 of 1

Scale.
1:200@A3

Drawing units.
METRES

Project No.
PC1525

Drawing No.
PC1525-TR0-01

Revision.
A

Classification.
PRESENTATION

File Name: I:\CA\NPC\allResource Pool\Projects\SE Reigate & Banstead\PC1525 Merstham Park School, Taynton Drive\6. Drawings\Current\TR0\PC1525-TR0-01_MERSTHAM TR0 Rev A.dwg