



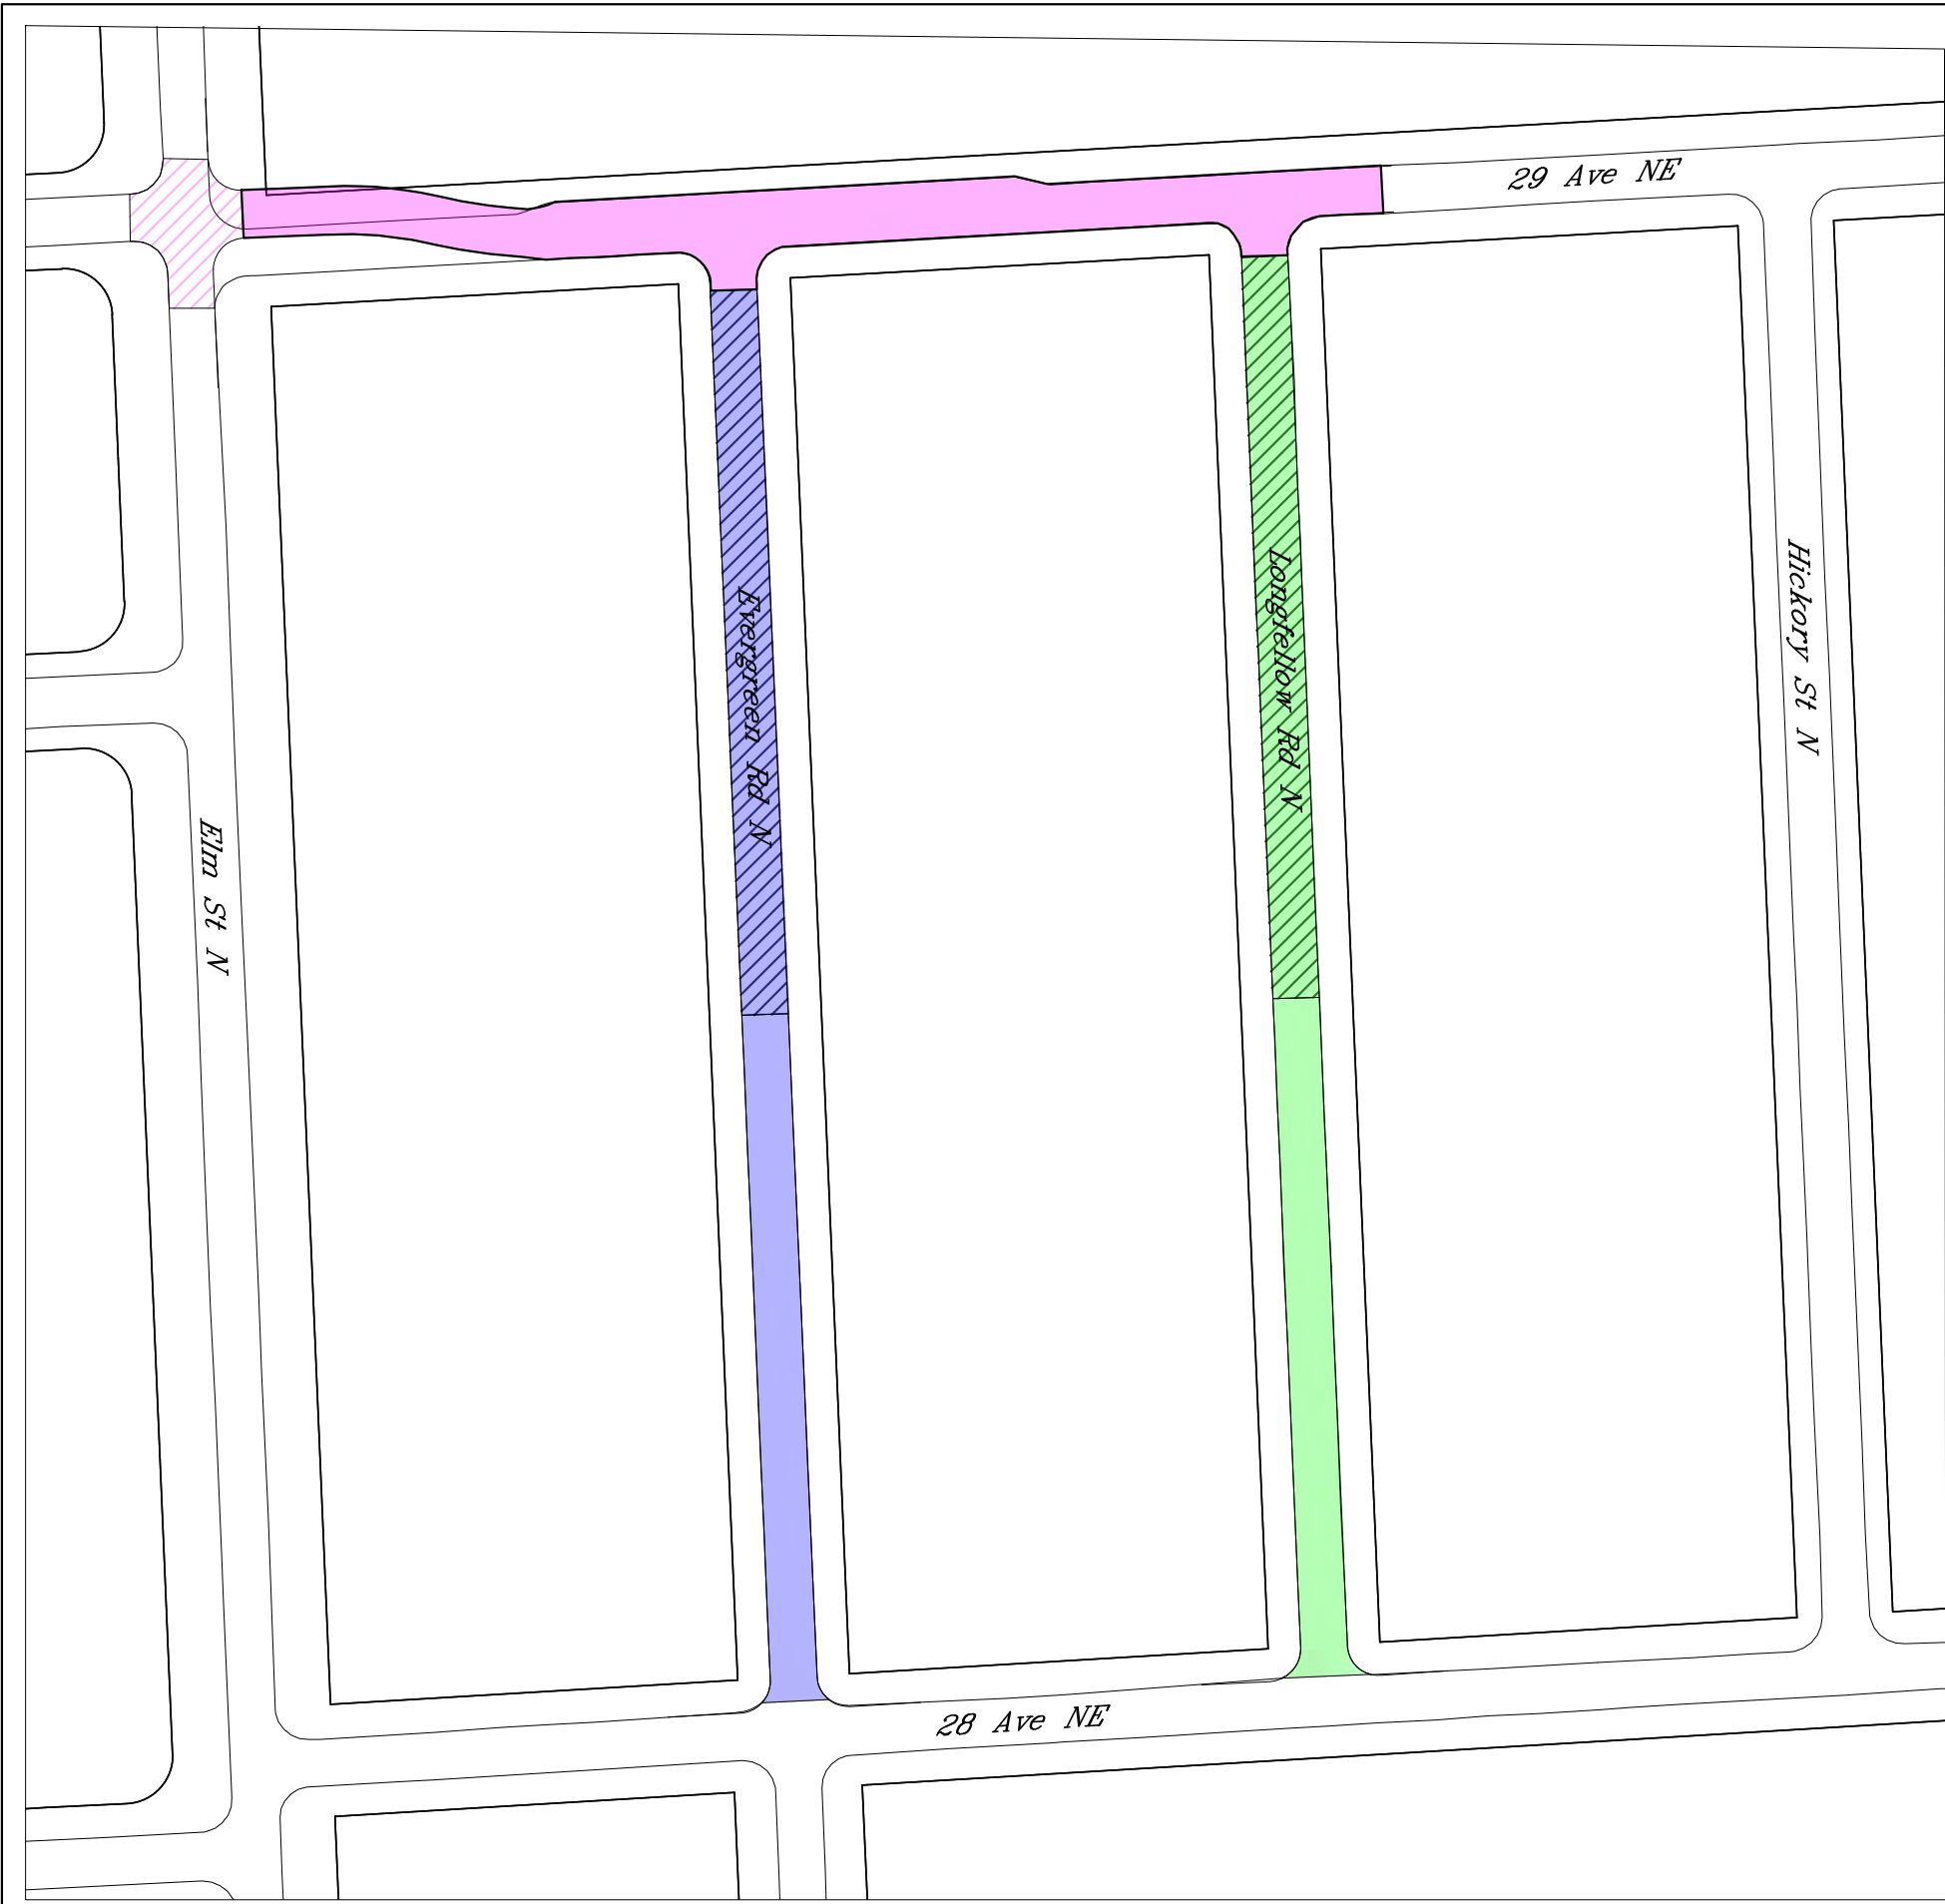





09/24/25 05:01:40PM T:\Engineering\Projects\Current\B\BR\BR-26-A1 (Evergreen Rd)\Plans&Specs\BR-26-A1 LAYOUTS.dwg

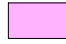

PHASING DETAILS:

	PHASE 1A: 29TH AVE NE	70 DAYS (ELM ST TO LONGFELLOW RD)
	PHASE 1B: ELM ST/29TH AVE N	21 DAYS (STA 0+00 to 0+95)
	PHASE 2A: EVERGREEN RD	60 DAYS (STA 10+00 TO 14+50)
	PHASE 2B: EVERGREEN RD	60 DAYS (STA 14+50 TO 19+00)
	PHASE 3A: LONGFELLOW RD	60 DAYS (STA 25+00 TO 29+75)
	PHASE 3B: LONGFELLOW RD	60 DAYS (STA 29+75 TO 34+35)

 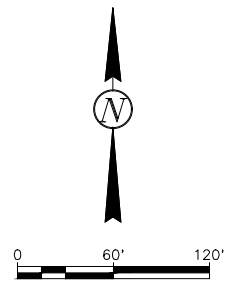



DAYS ARE COUNTED AS CALENDAR DAYS NOT WORKING DAYS.

PHASES 2A & 1A CANNOT BE RUN CONCURRENTLY.

PHASES 3A & 1A CANNOT BE RUN CONCURRENTLY.

WORK MAY NOT BEGIN ON PHASE 1A AND 1B UNTIL JUNE 6, 2026 AND MUST BE COMPLETE BY AUGUST 15, 2026.

MULTIPLE PHASES WILL NEED TO RUN CONCURRENTLY TO GET THIS PROJECT FINISHED BY THE COMPLETION DATES AS SPECIFIED IN THE SPECIAL INSTRUCTIONS TO BIDDERS.

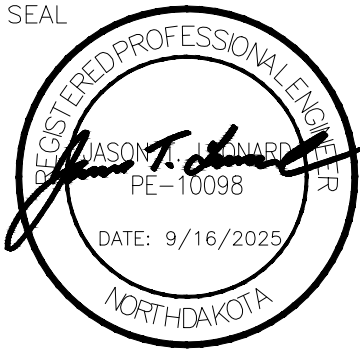ADDENDUM & CONSTRUCTION REVISIONS		
③	②	①
SEAL		
		
Phasing		
Paving and Utility Rehab/Reconstruction		
Improvement District BR-26-A1		
DESIGN BY: ADE	CHECKED BY: JTL	
DRAWN BY: ERO	ORIG DATE: Sept 2025	
		SECTION NO. 002
		SHEET NO. 2