


EAST BORONDA ROAD WIDENING

PROJECT NO. 9510

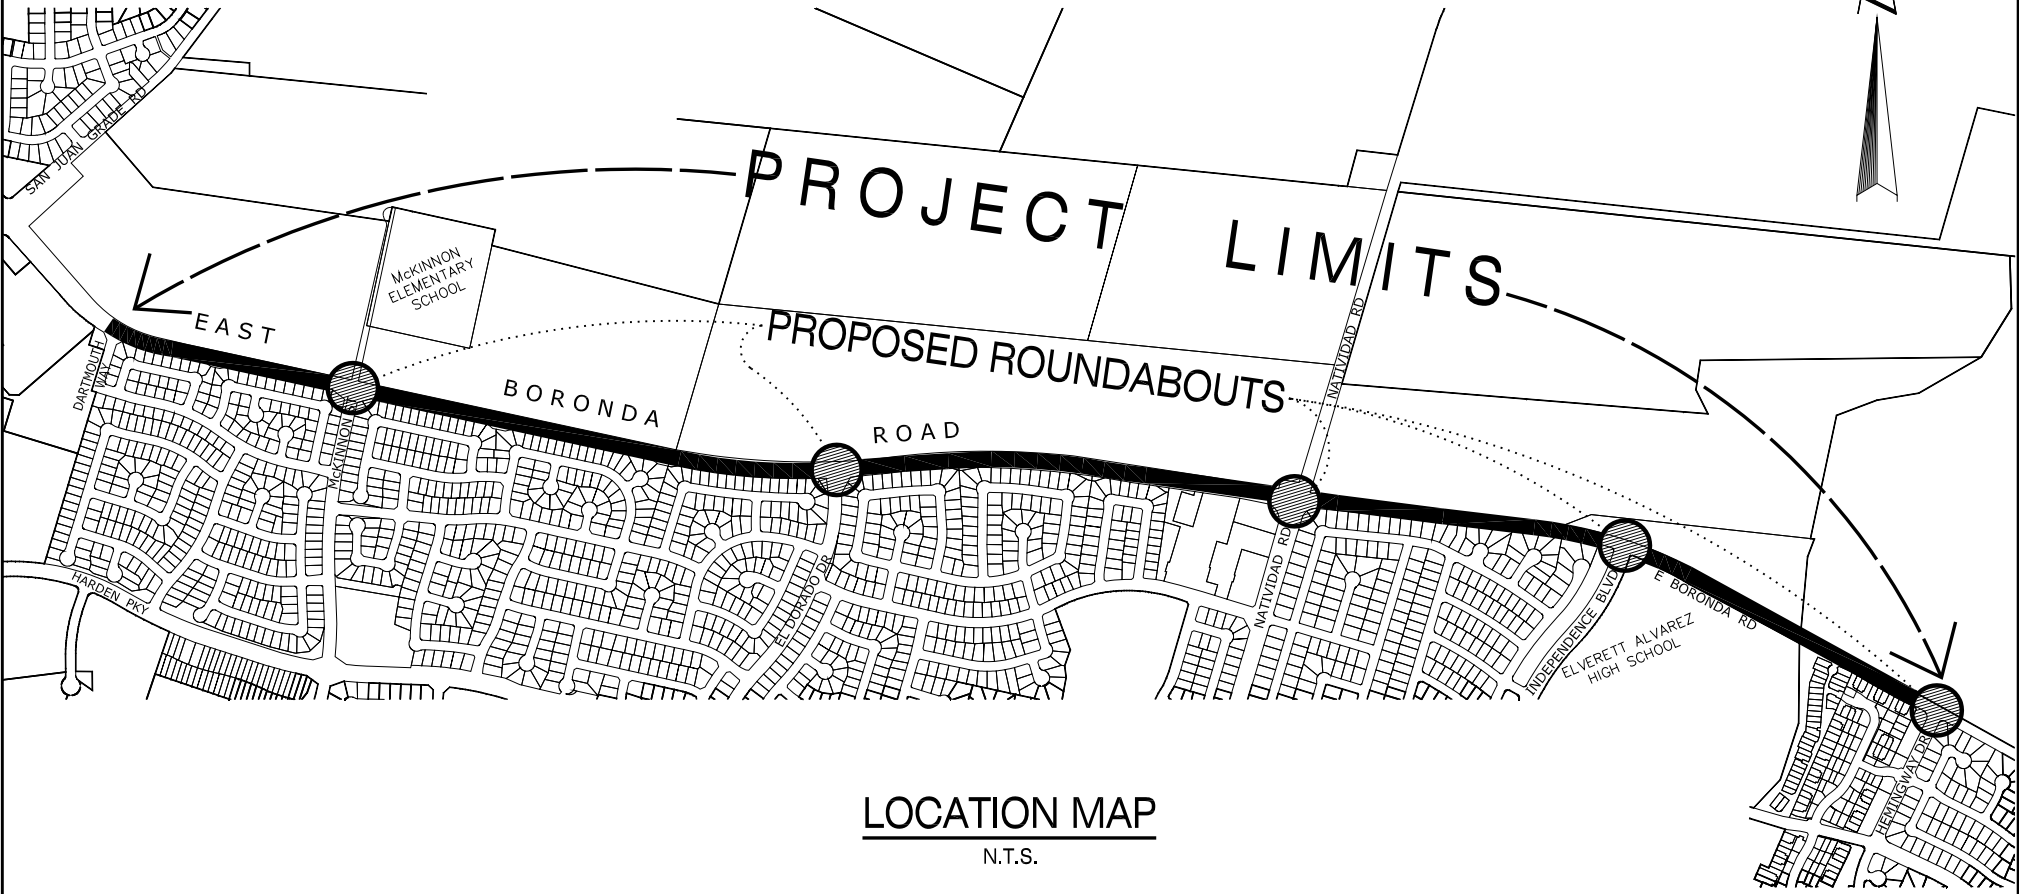

LOCATION MAP

N.T.S.