


PROPOSED RAISED ZEBRA CROSSING
AND FLAT TOP CUSHIONS

CONIFERS

OATLANDS AVENUE

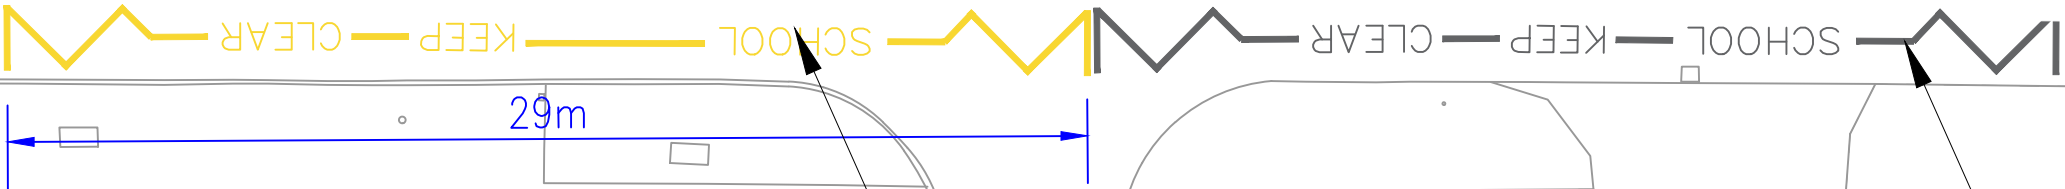

PROPOSED SCHOOL KEEP CLEAR
MARKING TO DIAG. 1027.1.
LENGTH: 29m

EXISTING SCHOOL KEEP CLEAR
MARKING TO REMAIN

Rev.	Description	Drwn	Chkd	Appr	Date

North Point

Drawn by.
kg

Checked by.
JY

Approved by.
DS

Drawn date.
27.06.26

Checked date.
27.06.26

Approved date.
27.06.26

Project Title.
RSOS CLEVES SCHOOL
OATLANDS AVENUE, WALTON ON THAMES

Drawing Title.
TRO PLAN
PROPOSED SCHOOL KEEP CLEAR

SURREY
COUNTY COUNCIL

Scale.
1/200

Drawing units.
METRE

Project No.
PC1515

Drawing No.
PC1515-P-05

Revision.
-

Classification.
PRESENTATION

Based upon the Ordnance Survey mapping with the permission of the Controller of Her Majesty's Stationery Office © Crown copyright and database rights 2023 OS 100019613. Unauthorised reproduction infringes Crown copyright and may lead to prosecution or civil proceedings.

File Name: I:\EA\PC\all\Resource Pool\Projects\NE Embridge\PC1515 Cleves School - Oatlands Avenue 6 Drawings\Current\Cleves School - PC1515P05 - TRO Plan - SCHOOL KEEP CLEAR.dwg

DRAWING 1 OF 1

XX A3