


User Name : apilarz Date\Time : Mon, 27 Feb 2023 - 1:32pm Acad Version : R24.1s (LMS Tech) 22" x 34" Border

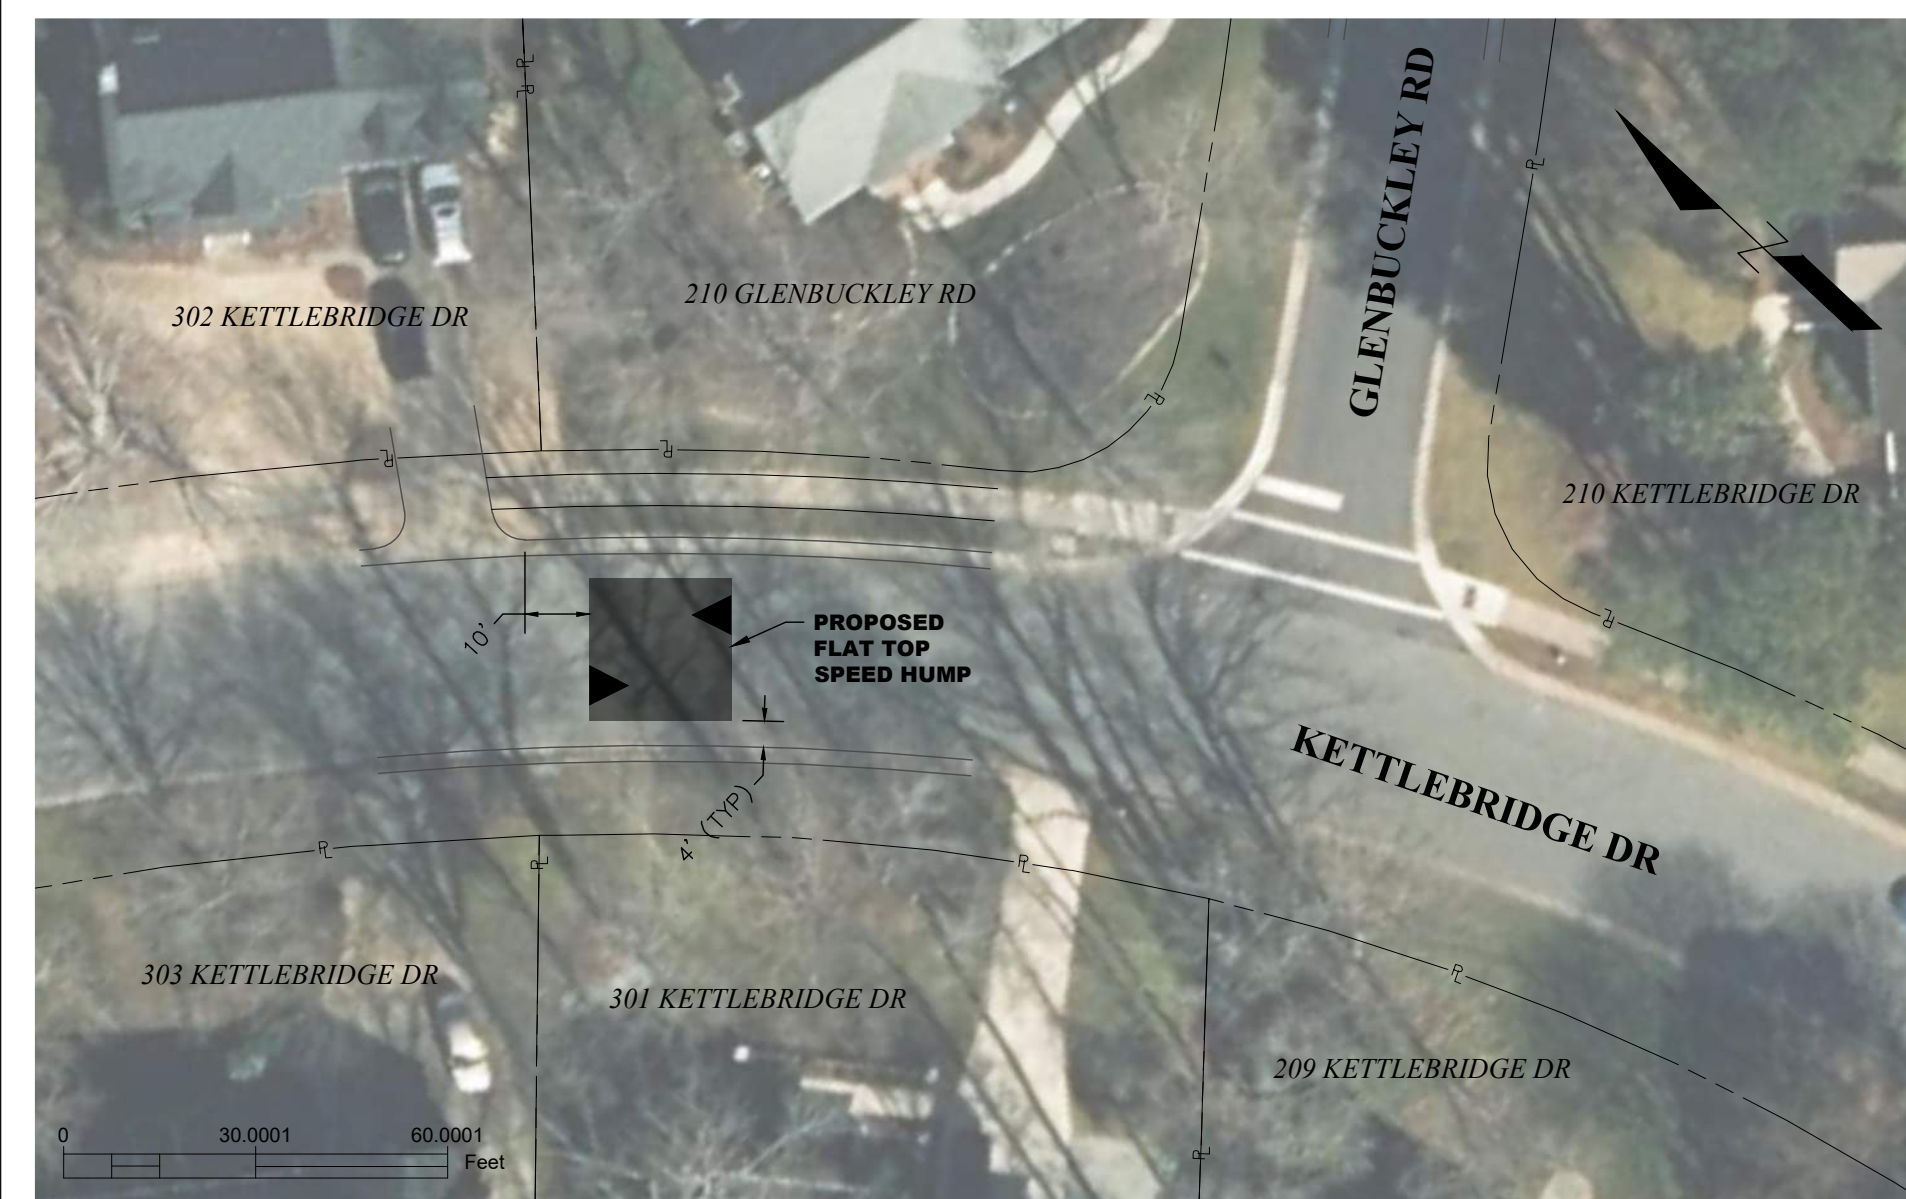

INSET 1



INSET 2




INSET 3



INSET 4

SIGN SCHEDULE						
SIGN PANEL	DESIG.	SIZE	QTY	UOM	NOTES	
(A)	W17-1	30 X 30	3	EA		

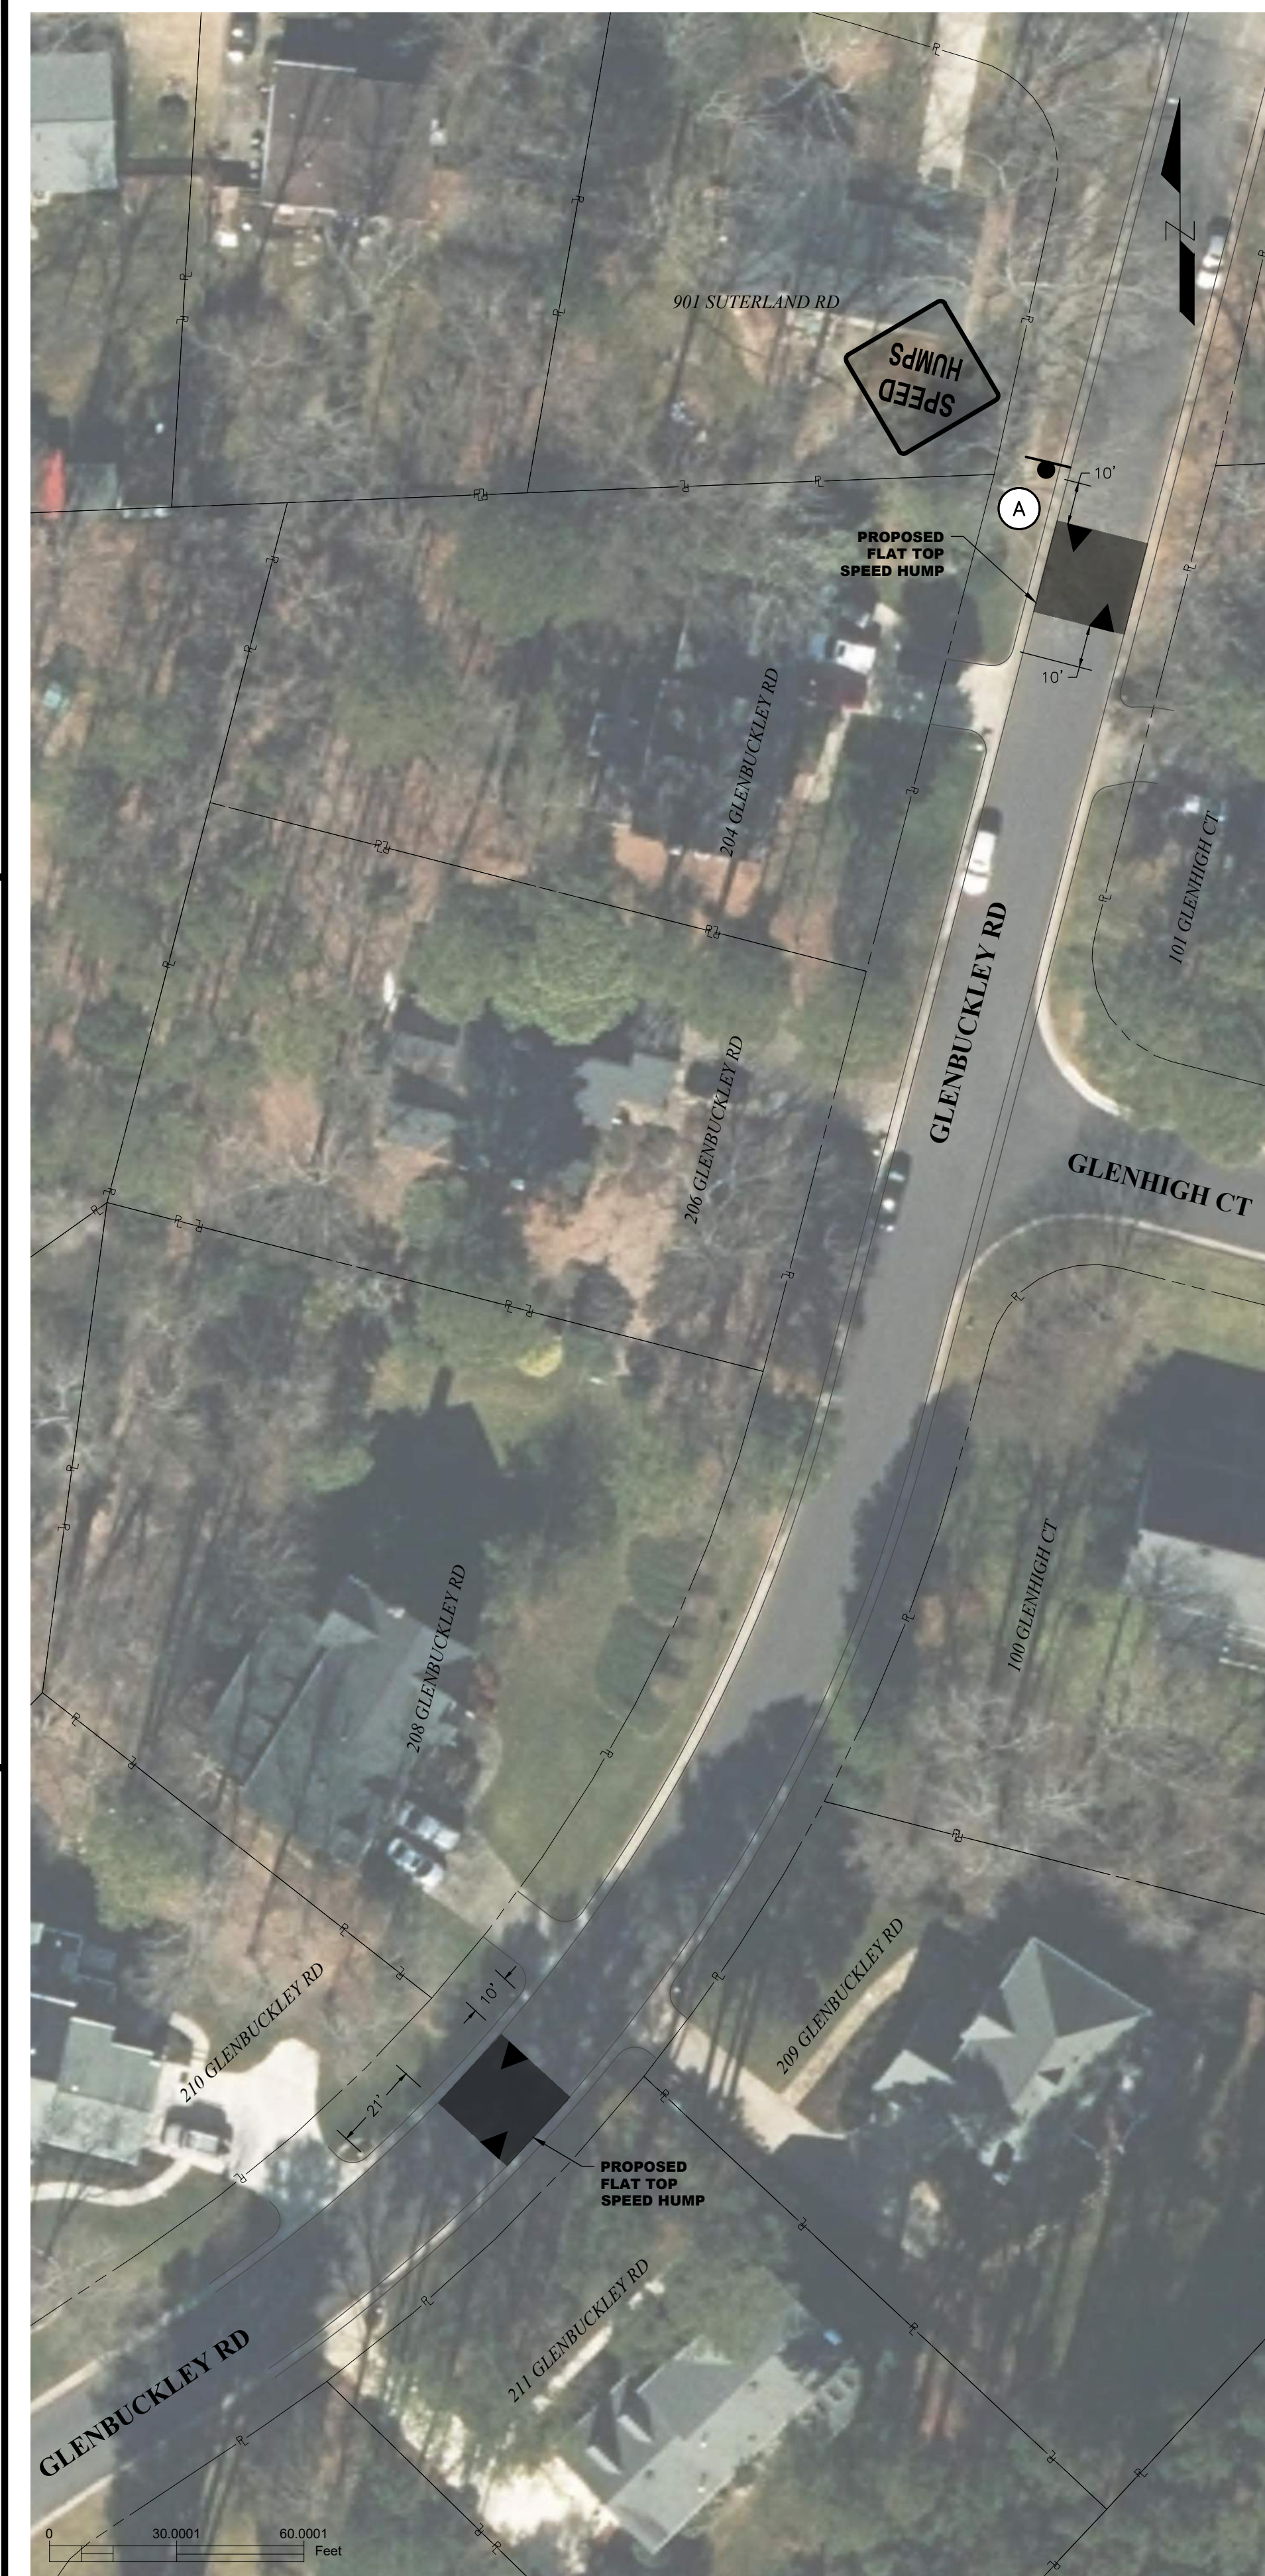

INSET 5

TOWN of CARY
 NORTH CAROLINA
 Contact Information:
 adam.palarz@townofcary.org
 919.460.3148
 www.townofcary.org

PICARDY POINTE TRAFFIC CALMING
 Kettlebridge Dr. and Glenbuckley Rd. Speed Hump Installation

Professional Engineer Seal:
 NORTH CAROLINA PROFESSIONAL SEAL
 047270
 J. A. PALARZ
 2/27/2023
 Signature

Revisions

Proj. No. ST3603
 Design By: AP
 Drawn By: AP
 Date: DEC 2022
 Scale Hor: AS NOTED
 Scale Ver: N/A