




	STATE	PROJECT NO.	SECTION NO.	SHEET NO.
	ND	HEU-8-984(179)	100	3

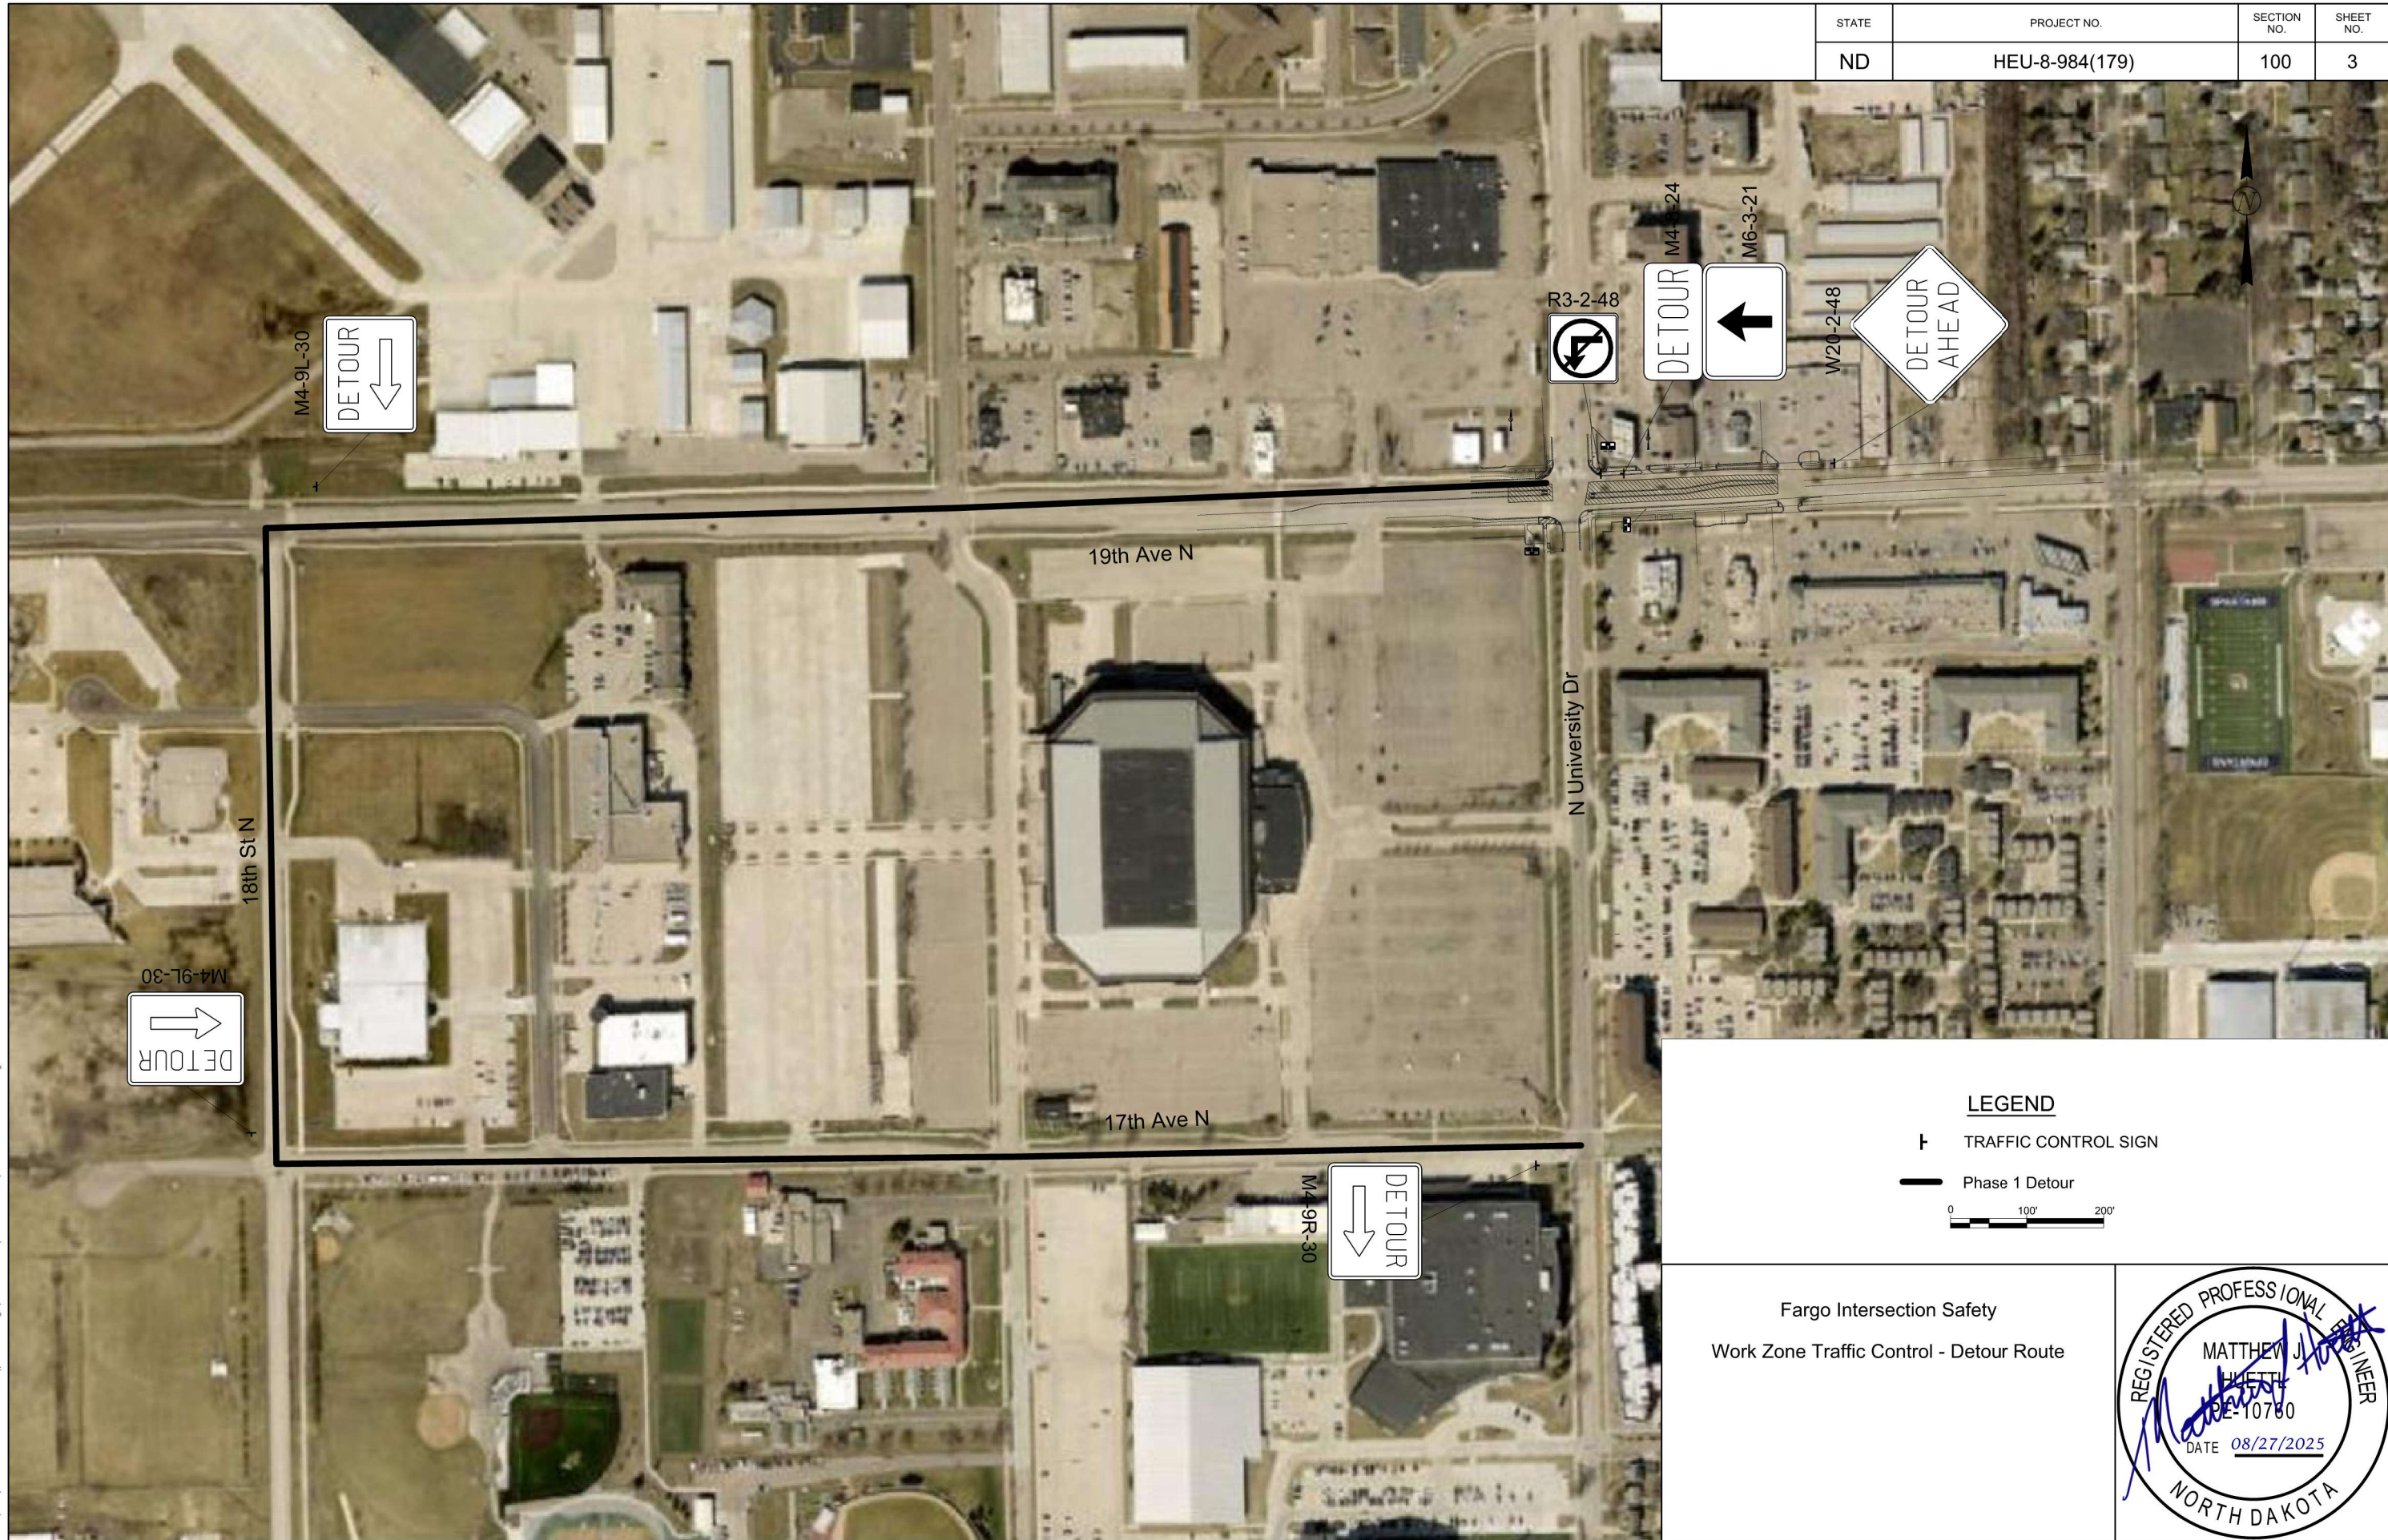

LEGEND

-  TRAFFIC CONTROL SIGN
-  Phase 1 Detour

0 100' 200'

Fargo Intersection Safety
 Work Zone Traffic Control - Detour Route

