


11 10 9 8 7 6 5 4 3 2 1

G  
F  
E  
D  
C  
B  
A

3'-4"

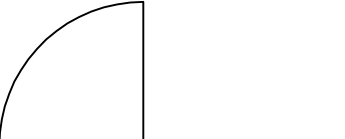

3'-4"

2'-0"

ACCESSIBLE BATH (1 / 60 F)

ACCESSIBLE BATH (1 / 60 M)

ARCHERY SHED

12'-0"

OCCUPANCY @ 60P / SF  
NET AREA = 473 SF  
OCC. = 8 PEOPLE

TOTAL PERSONS THIS FLOOR = 8 + 12  
= 20P

DISPLAY CABINET

MECH. RM

LIFT

AIR HANDLING ROOM

SECURE STORAGE

PATIO

RANGE BELOW GRADE


20'-0"

60'

3'-4"



MAIN - GROUND FLOOR

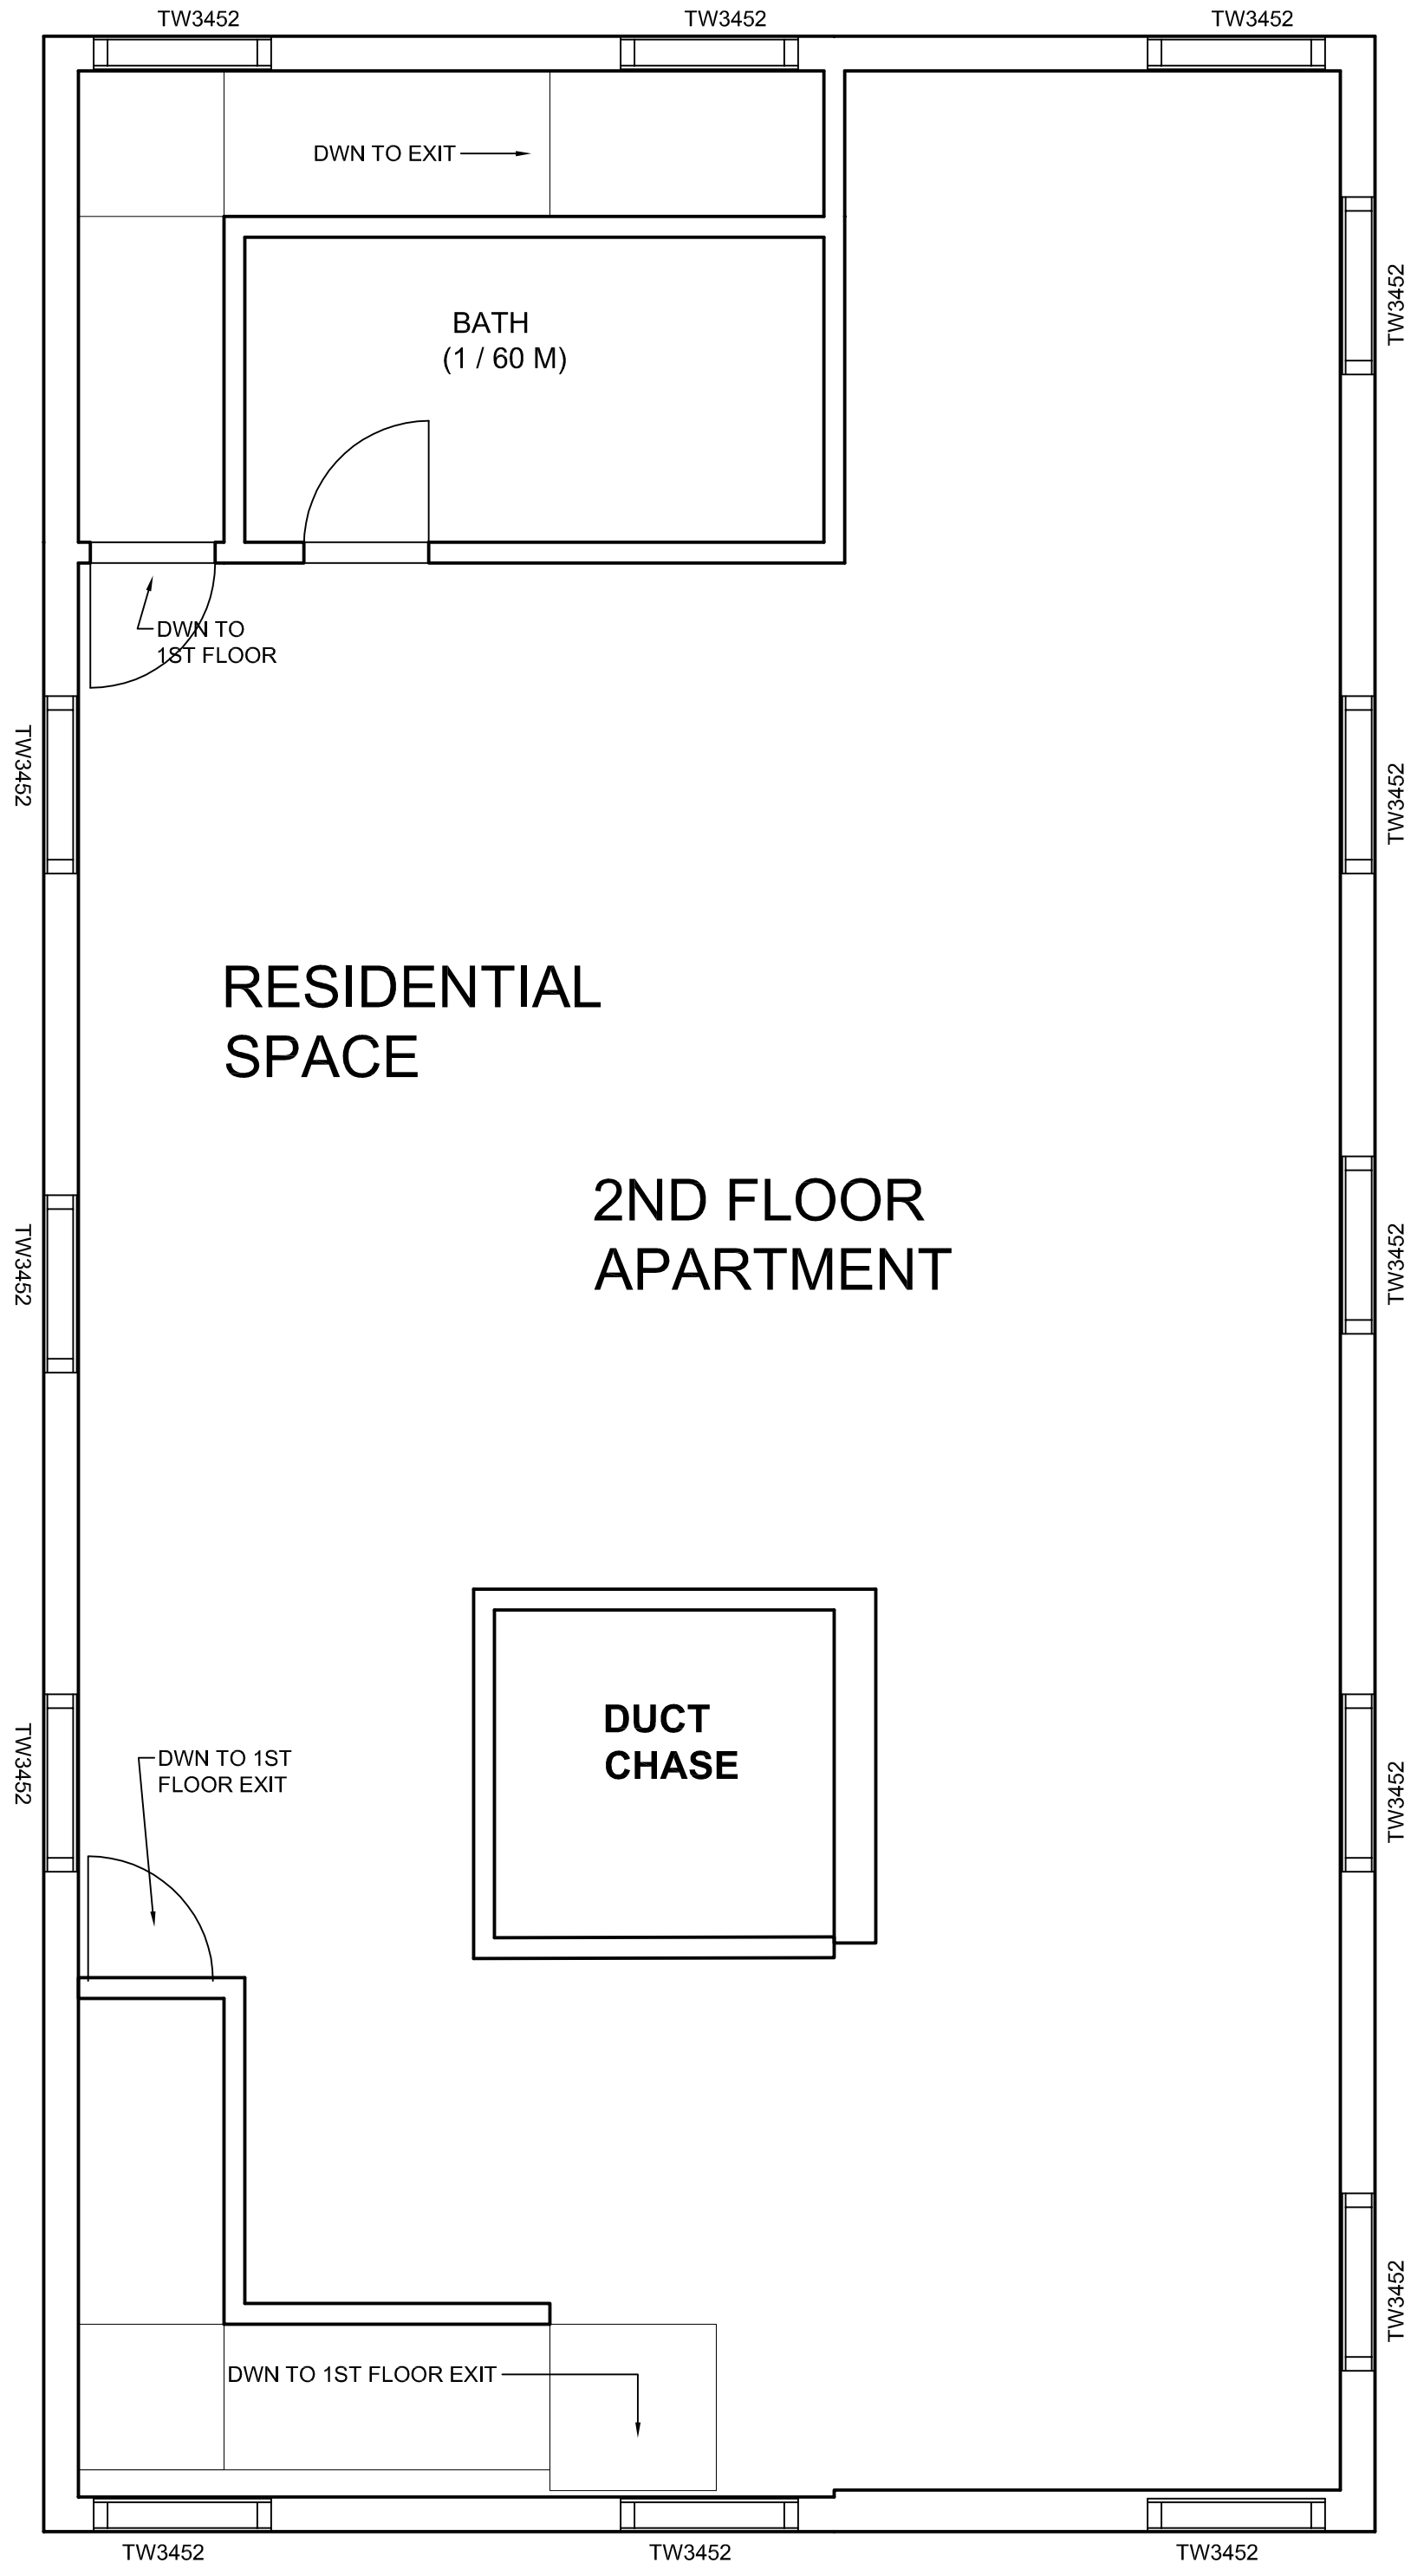

RESIDENTIAL SPACE

2ND FLOOR APARTMENT

DUCT CHASE

DWN TO EXIT

DWN TO 1ST FLOOR

DWN TO 1ST FLOOR EXIT

DWN TO 1ST FLOOR EXIT

SCALE: 1/4" = 1'-0"

NANTUCKET HUNTING ASSOCIATION, INC.  
ONE SHADBUSH ROAD, NANTUCKET, MA

1ST & 2ND FLOOR PLAN

STOVER ENGINEERING & CONSTRUCTION, INC.

NANTUCKET, MASSACHUSETTS

DRAWING NO: 131994 -DA- 001

4	3	2	1
ISSUE	ISSUE	ISSUE	ISSUE
DESCRIPTION	DESCRIPTION	DESCRIPTION	DESCRIPTION
APPR	APPR	APPR	APPR
DATE	DATE	DATE	DATE
ASSOCIATE TITLE	ASSOCIATE TITLE	ASSOCIATE TITLE	ASSOCIATE TITLE
CORRECT	CORRECT	CORRECT	CORRECT
DATE	DATE	DATE	DATE

11 10 9 8 7 6 5 4 3 2 1

RESPONSIBLE ENGINEER ARCHITECTURAL DESIGNER







