


KEY

- PROPOSED 20MPH SPEED LIMIT
- EXISTING 20MPH SPEED LIMIT
- EXISTING 30MPH SPEED LIMIT
- EXISTING PRIVATE ROAD

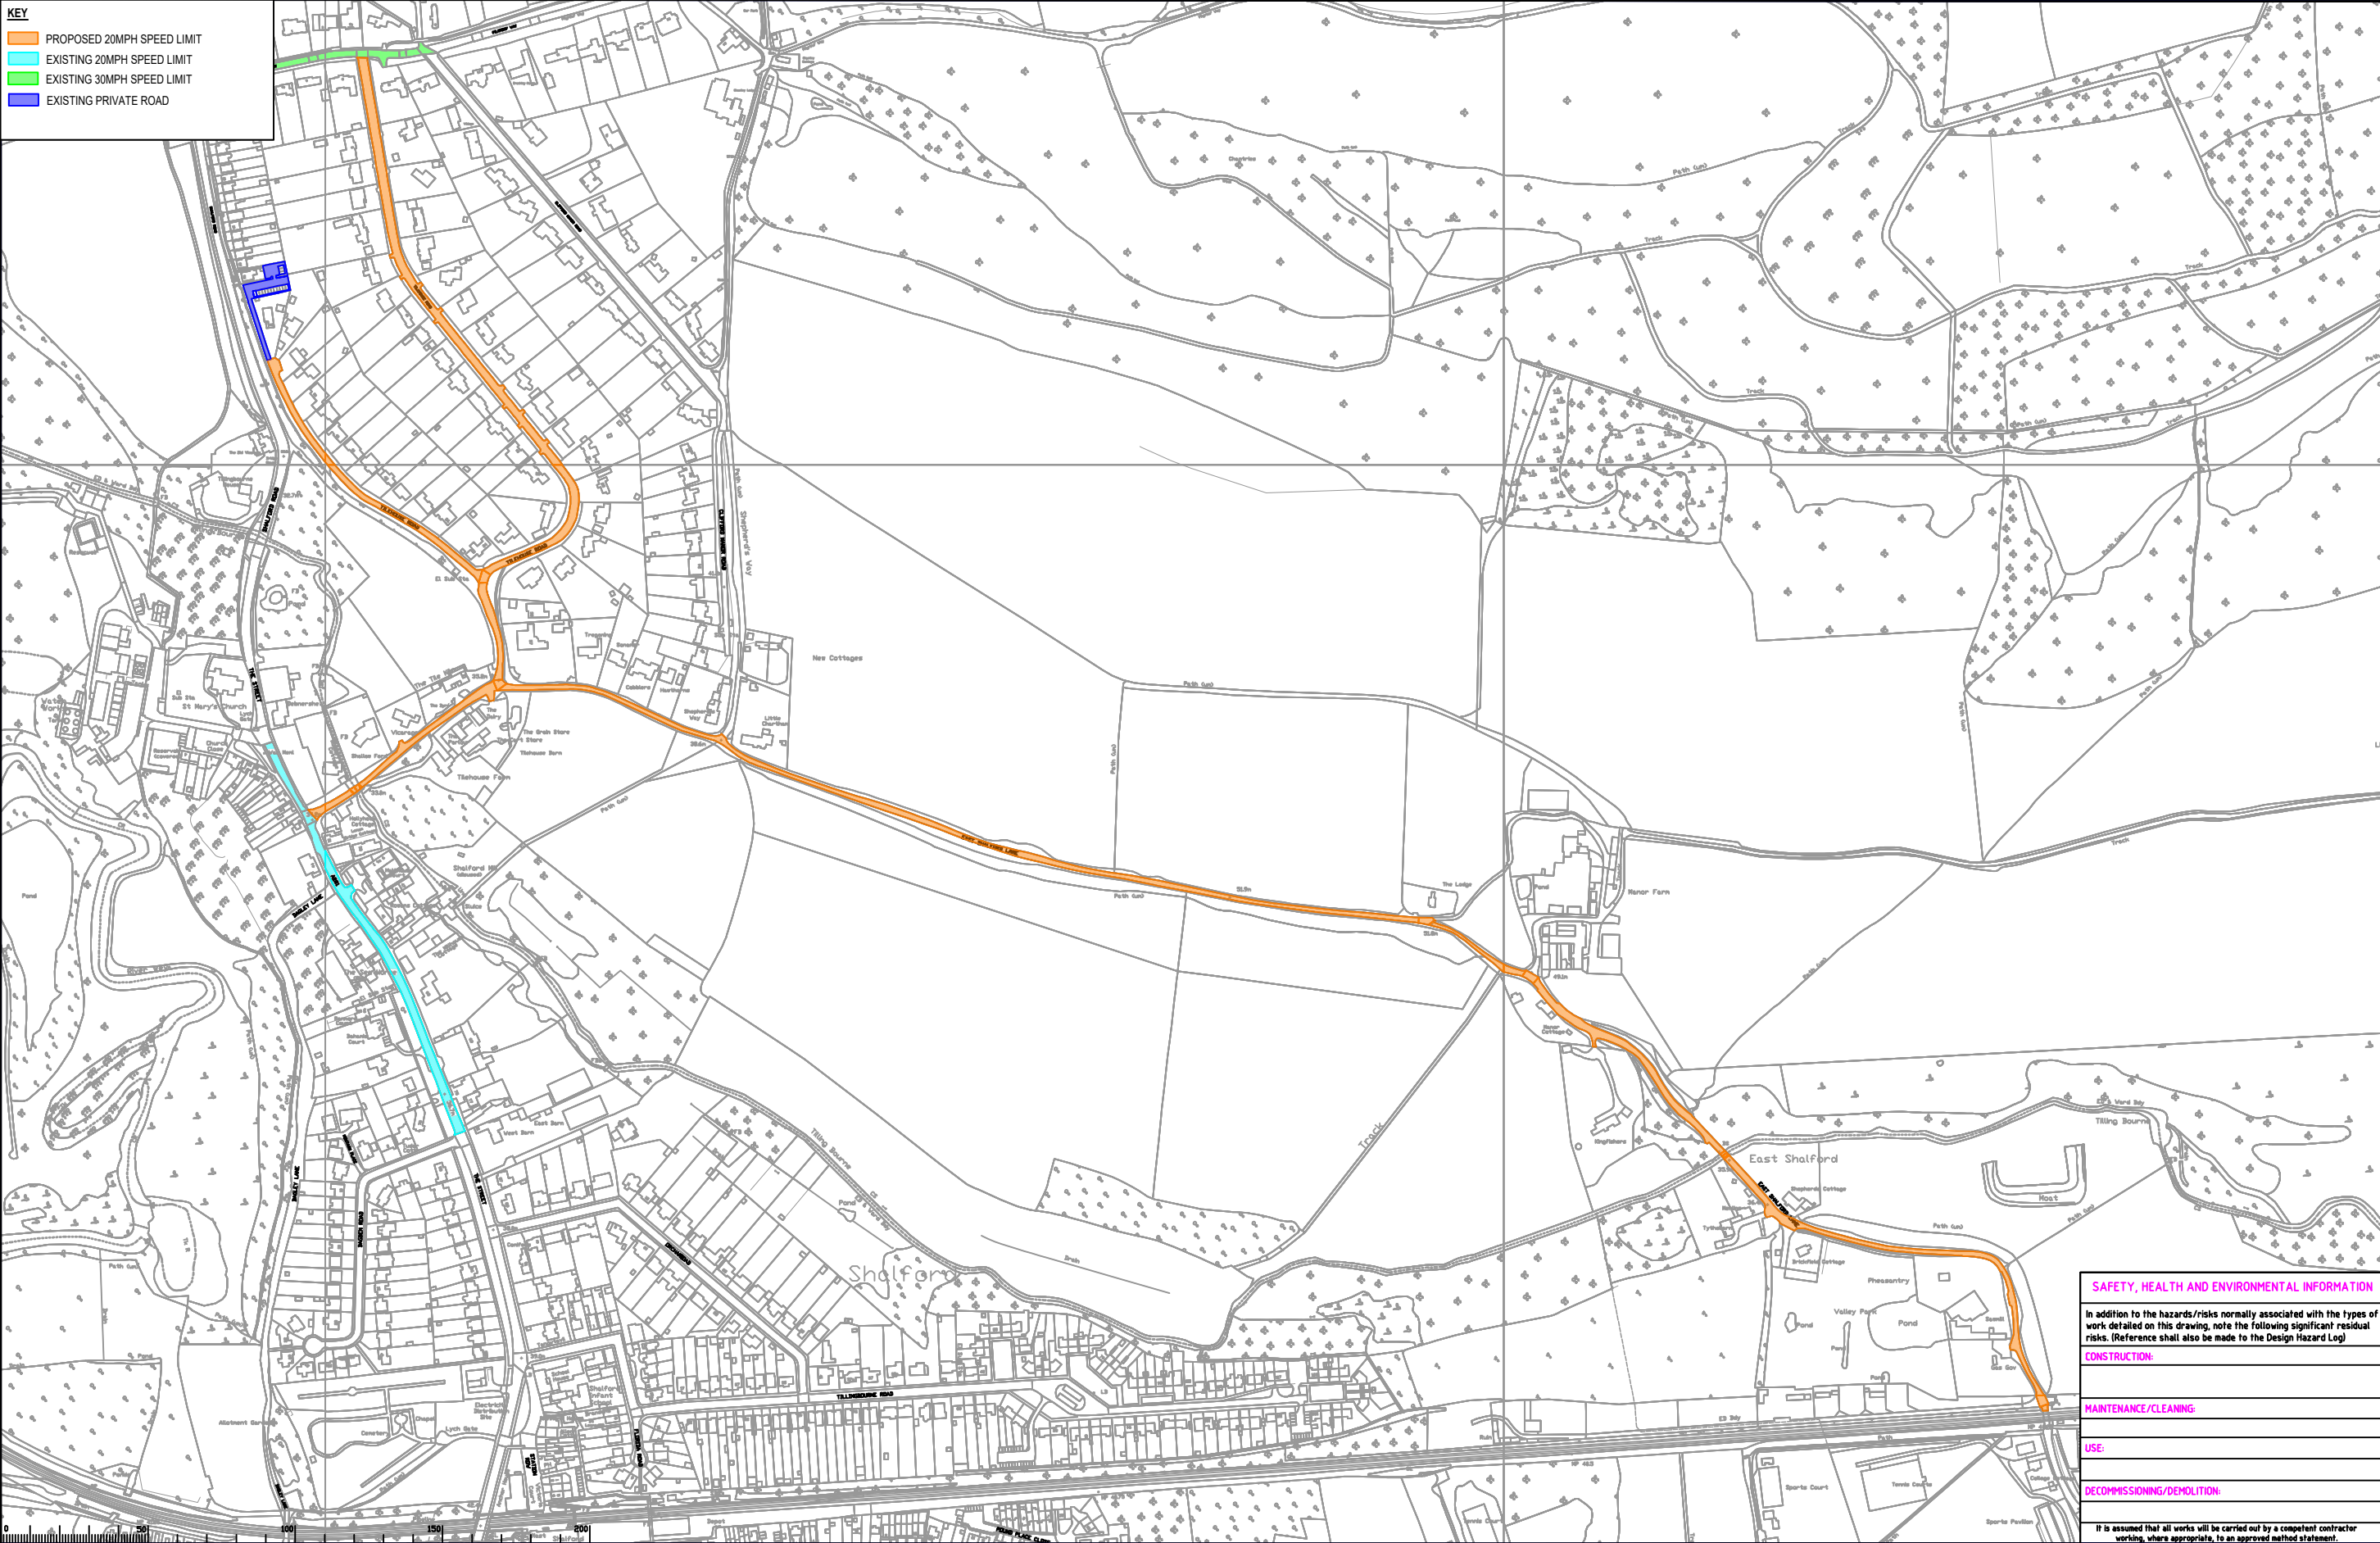

Notes

Rev.	Description	Drwn	Sig.	Date	Chkd	Sig.	Date	Appr	Sig.	Date

North Point

Based upon the Ordnance Survey mapping with permission of the Controller of Her Majesty's Stationery Office. Crown copyright. Unauthorised reproduction infringes Crown copyright and may lead to prosecution or civil proceedings. Surrey County Council, LA 076878 8000.

Drawn by SH Sig. SH Date 31/10/25

Checked by originator SK Sig. SK Date 31/10/25

Approved by Sig. Date

PROJECT

TILEHOUSE ROAD & SHALFORD LANE

20MPH - SPEED LIMIT

TRO PLAN

311025-THSL-001

SHEET 1 OF 1

SAFETY, HEALTH AND ENVIRONMENTAL INFORMATION

In addition to the hazards/risks normally associated with the types of work detailed on this drawing, note the following significant residual risks. (Reference shall also be made to the Design Hazard Log)

CONSTRUCTION:

MAINTENANCE/CLEANING:

USE:

DECOMMISSIONING/DEMOLITION:

If it is assumed that all works will be carried out by a competent contractor working, where appropriate, to an approved method statement.

SURREY COUNTY COUNCIL

Contract Sheet No. Rev. PD

DRAFT