
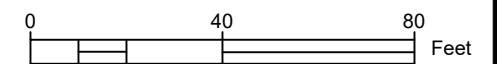


DRY AVENUE - WEST TO HARRISON

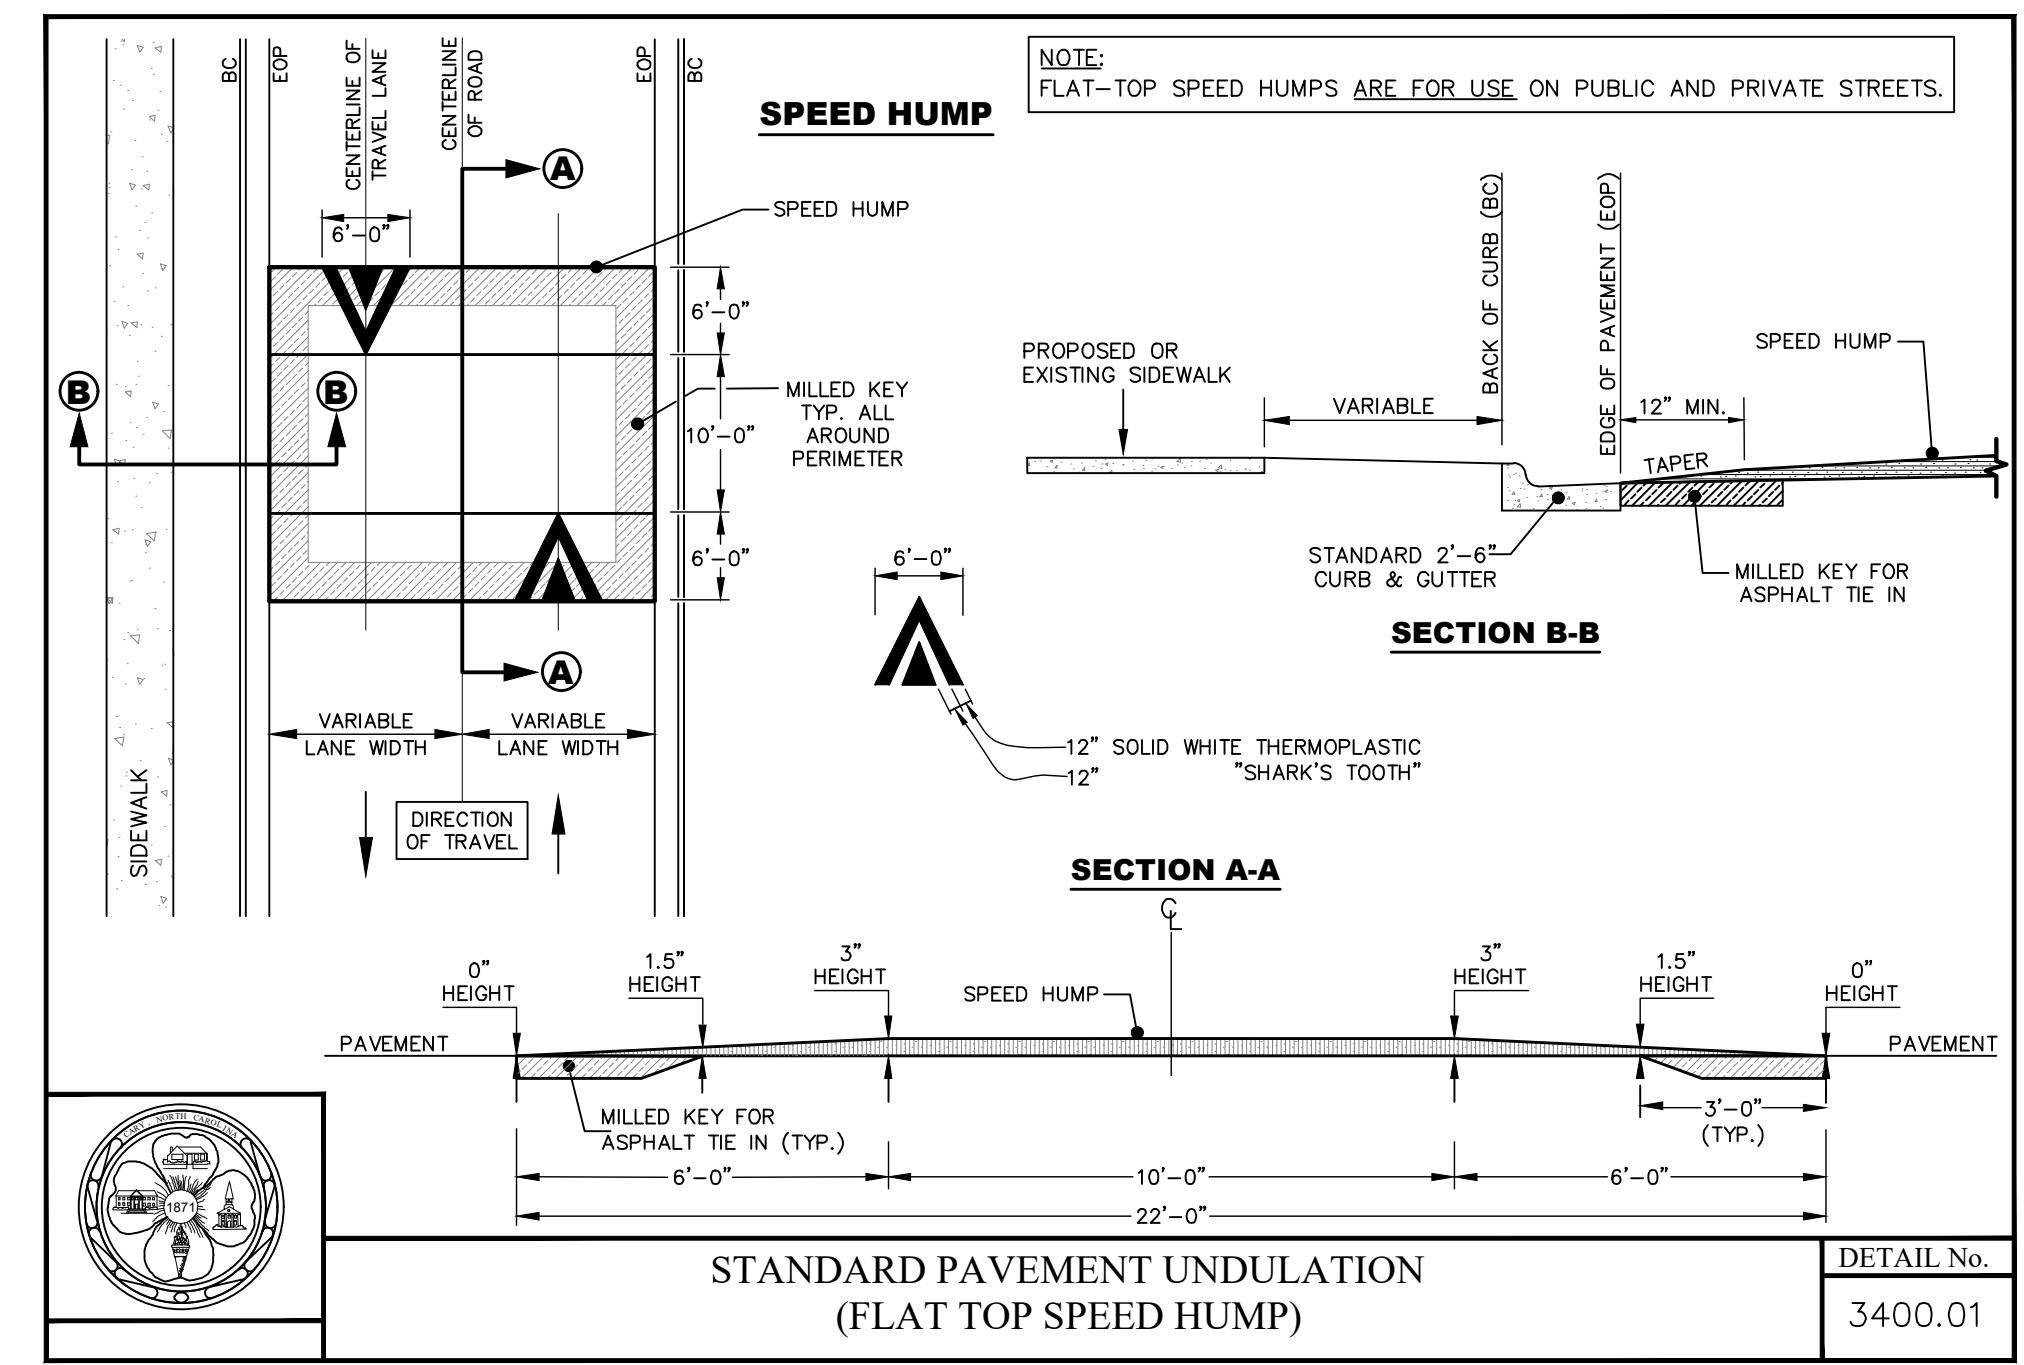

**TRAFFIC CALMING CONCEPT
DRY AVENUE**

PLAN VIEW

PRELIMINARY
NOT FOR
CONSTRUCTION

Signature
Revisions

Proj. No. ST3600
Design By: A. PILARZ
Drawn By: A. PILARZ
Date: OCT 2023
Scale Hor: 1" = 40'
Scale Ver: N/A

316 North Academy Street
Cary, NC 27513
Tel: 919-469-4030
Fax: 919-460-4935
www.carync.gov

CARY
LIVE INSPIRED

Contact Information:
adam.pilarz@carync.gov
919.460.3148