


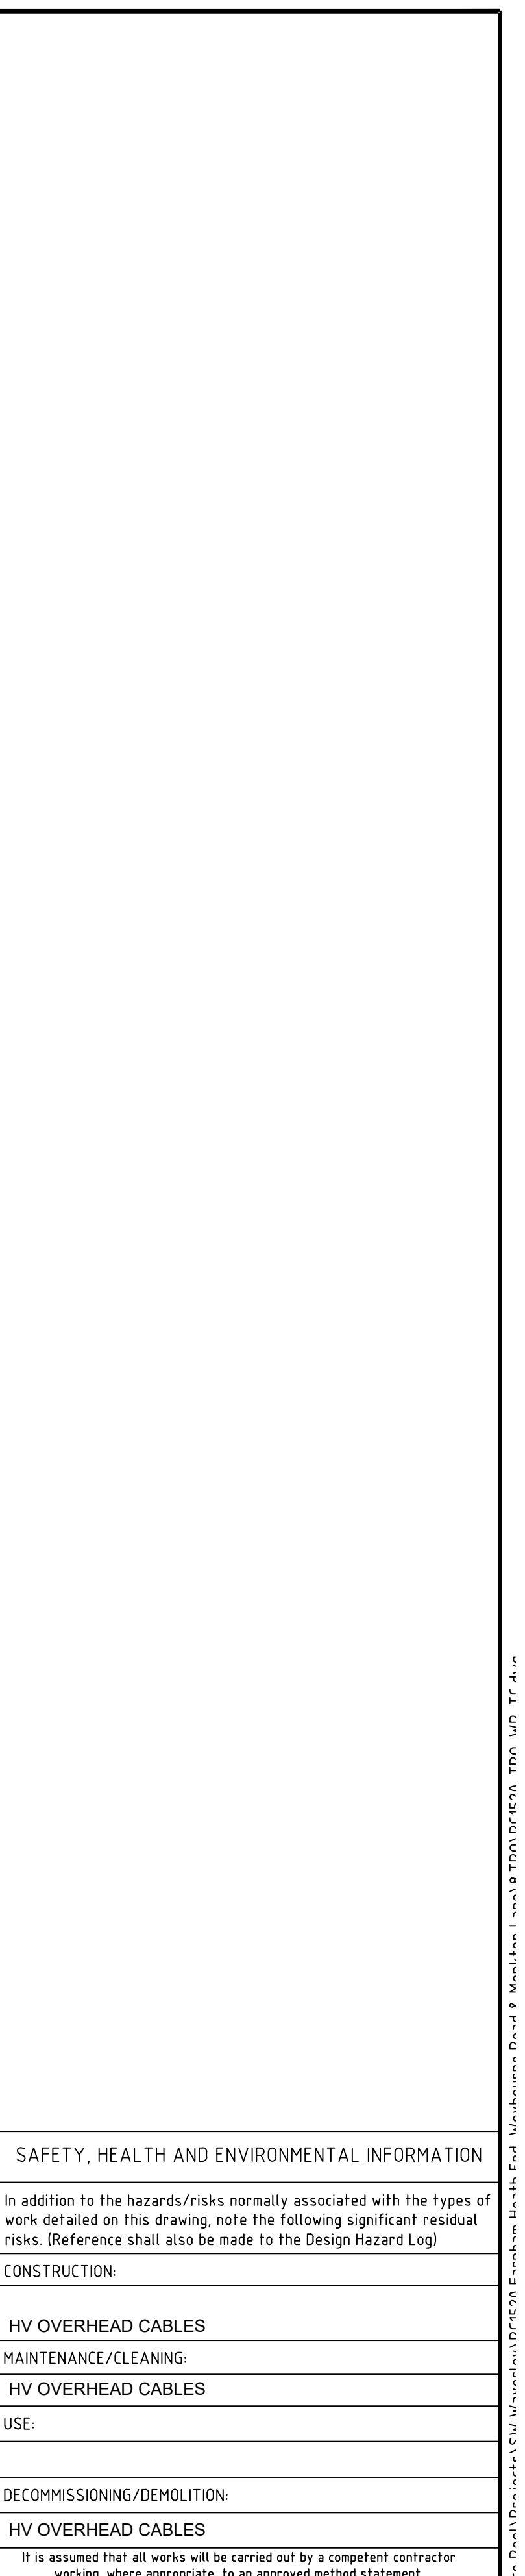

North Point

Project Title	RSOs FARNHAM HEATH END SCHOOL WEYBOURNE ROAD, FARNHAM
Drawing Title	TRO PLAN PROPOSED ROAD TABLE

DRAWING 1 OF 1

 SURREY COUNTY COUNCIL	Project No. PC1520
	Drawing No. PC1520-TR0-WR-TC
Scale. 1:200	Revision. -
Drawing units. METRE	Classification. PRESENTATION