
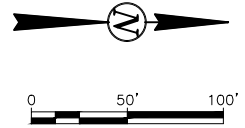


02/12/26 11:07:28AM T:\Engineering\Projects\Current\B\BR\BR-26-C1 (11 Ave S)\Plans&Specs\BR-26-C1_Layout.dwg

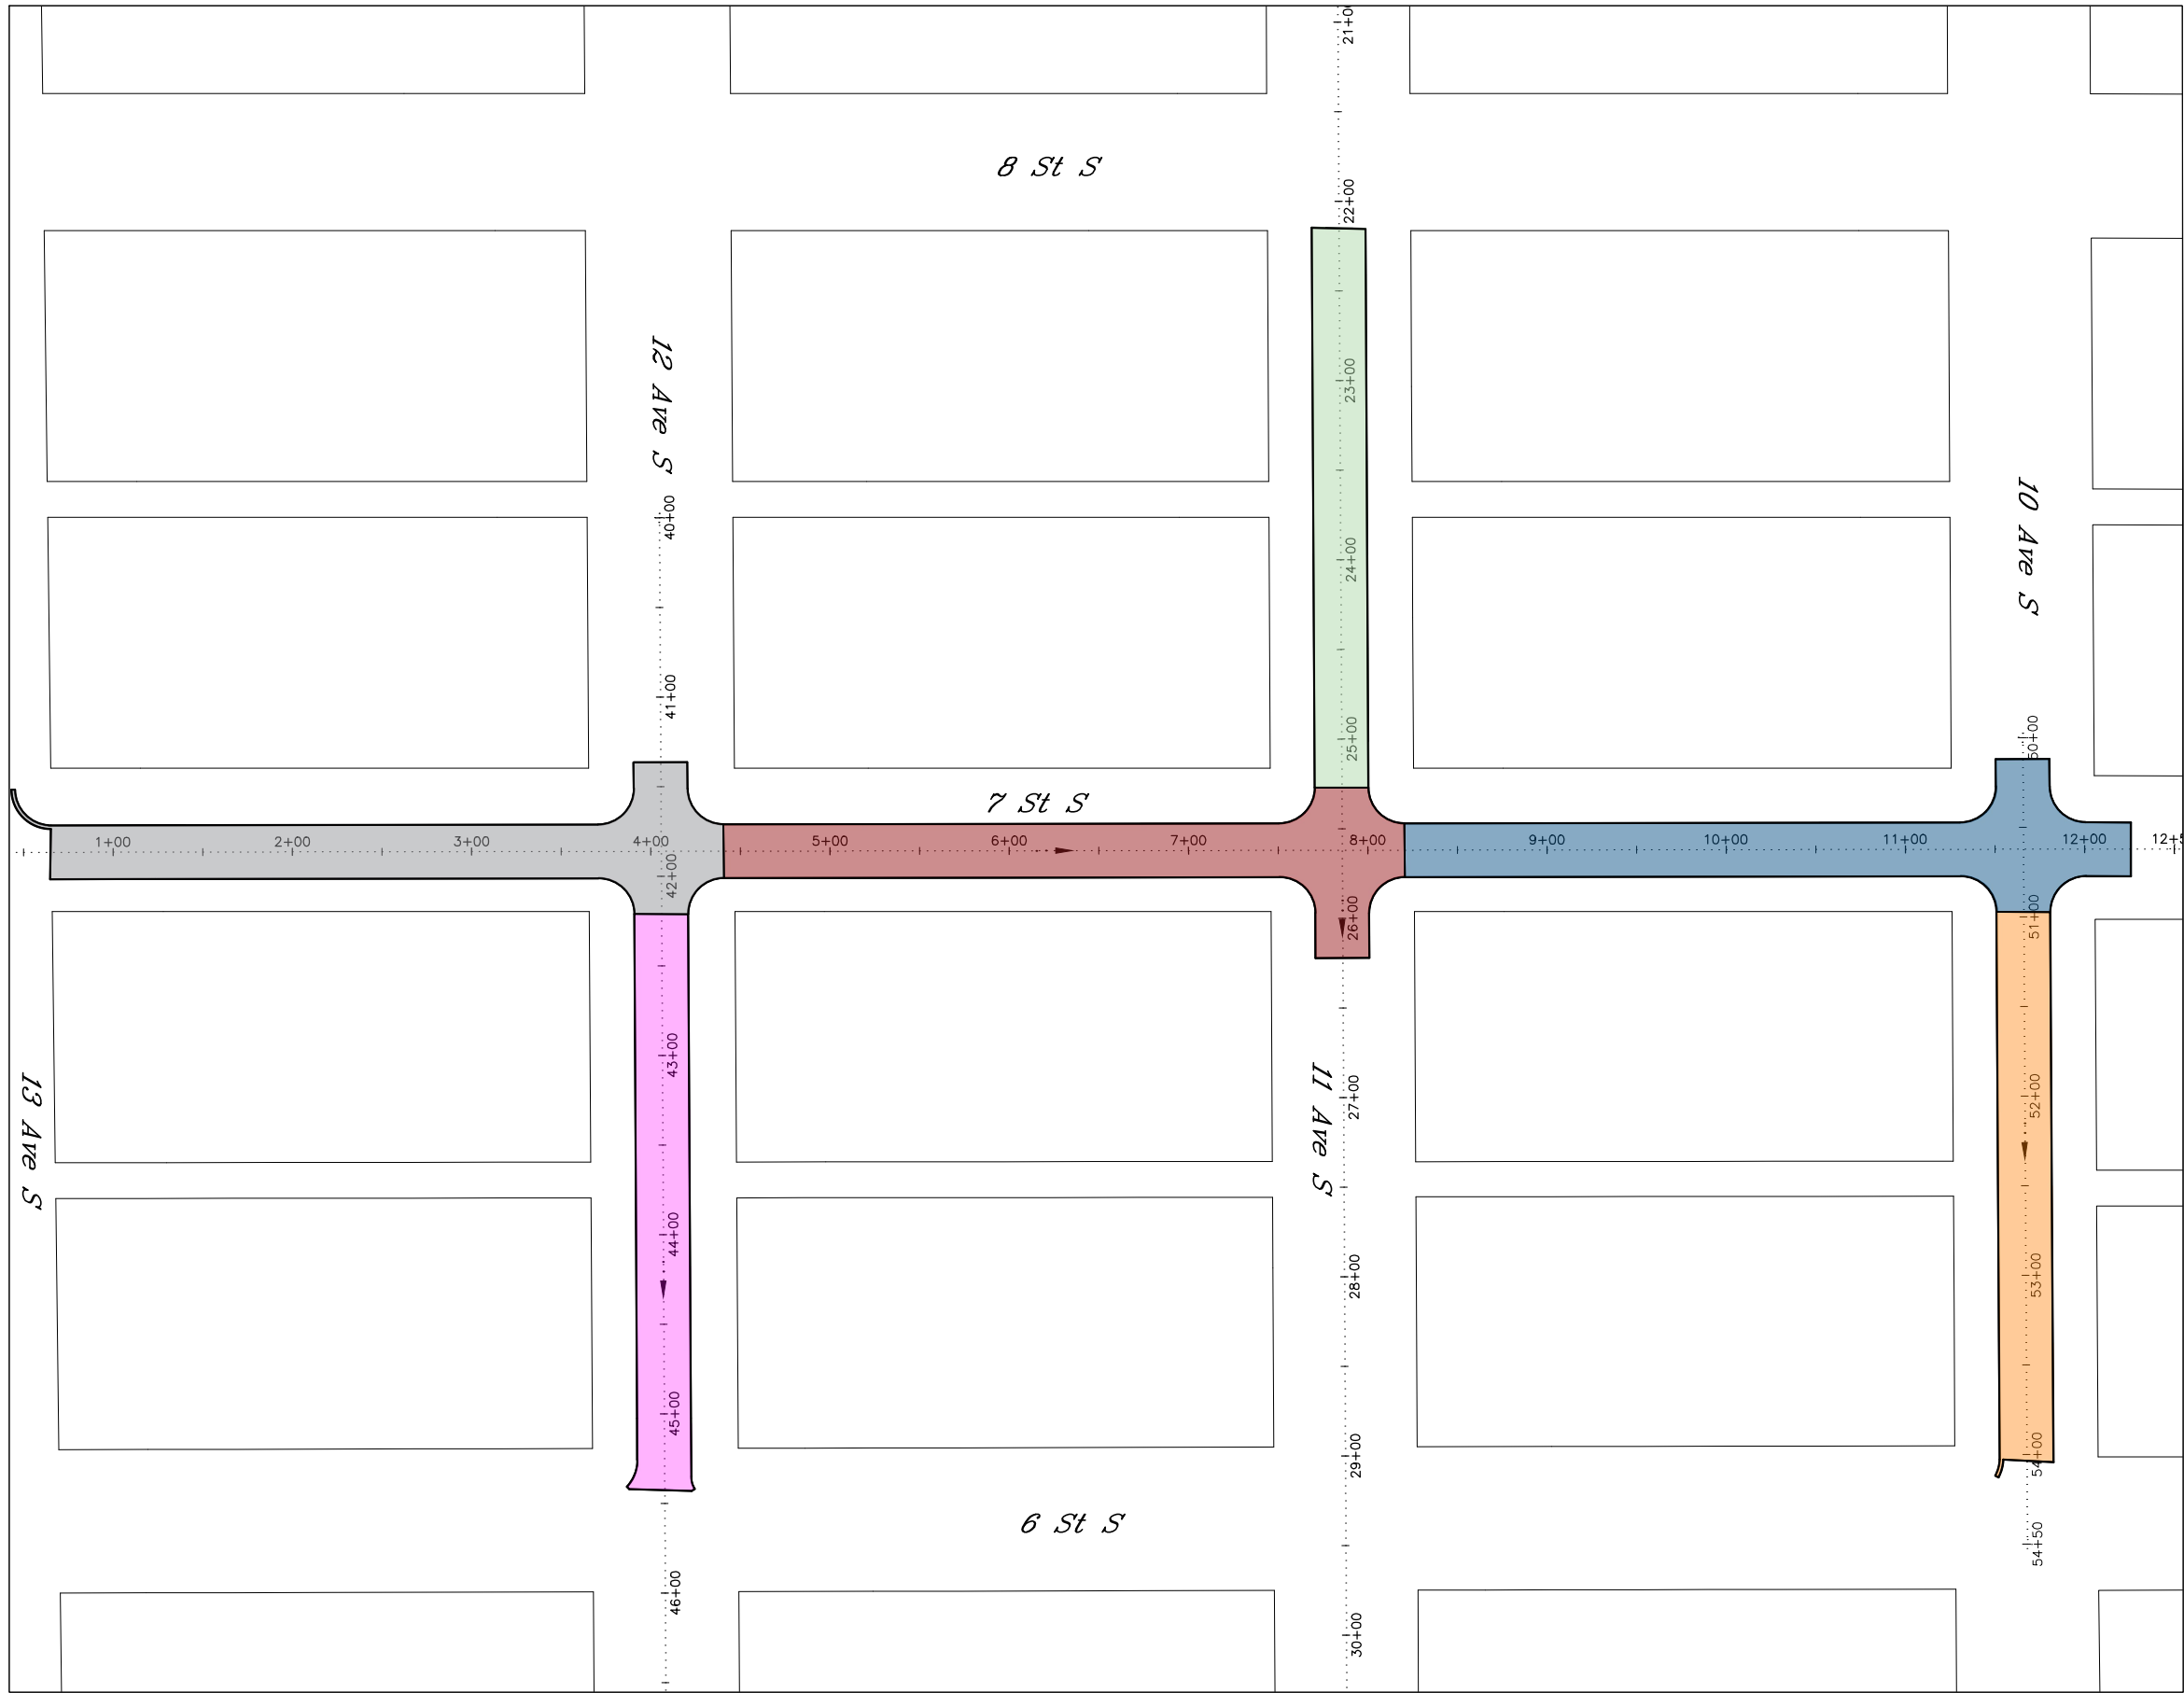

PHASING DETAILS:

- PHASE 1: 65 CALENDAR DAYS
7TH STREET S STA. 8+20 TO STA. 12+25
 - PHASE 1A: 35 CALENDAR DAYS
10TH AVENUE S STA. 50+00 TO STA. 54+05
 - PHASE 2: 65 CALENDAR DAYS
7TH STREET S STA. 4+40 TO STA. 8+20
 - PHASE 2A: 40 CALENDAR DAYS
11TH AVENUE S STA. 22+00 TO STA. 26+00
 - PHASE 3: 65 CALENDAR DAYS
7TH STREET S STA. 0+00 TO STA. 4+40
 - PHASE 3A: 40 CALENDAR DAYS
12TH AVENUE S STA. 41+35 TO STA. 45+30
- DAYS ARE COUNTED AS CALENDAR DAYS, NOT WORKING DAYS.

PHASE 1		PHASE 1A	
PHASE 2		PHASE 2A	
PHASE 3		PHASE 3A	

ALL ELEVATIONS ARE BASED ON NAVD 88 DATUM (PRE-GEOID18). (UNLESS NOTED OTHERWISE)

ADDENDUM & CONSTRUCTION REVISIONS

③	②	①
---	---	---

SEAL

Project Phasing

Paving and Utility Rehab/Reconstruction

Improvement District **BR-26-C1**

DESIGN BY: WRB	CHECKED BY: JTL
DRAWN BY: MJB	ORIG DATE: Jan 2026

SECTION NO.	SHEET NO.
002	2