


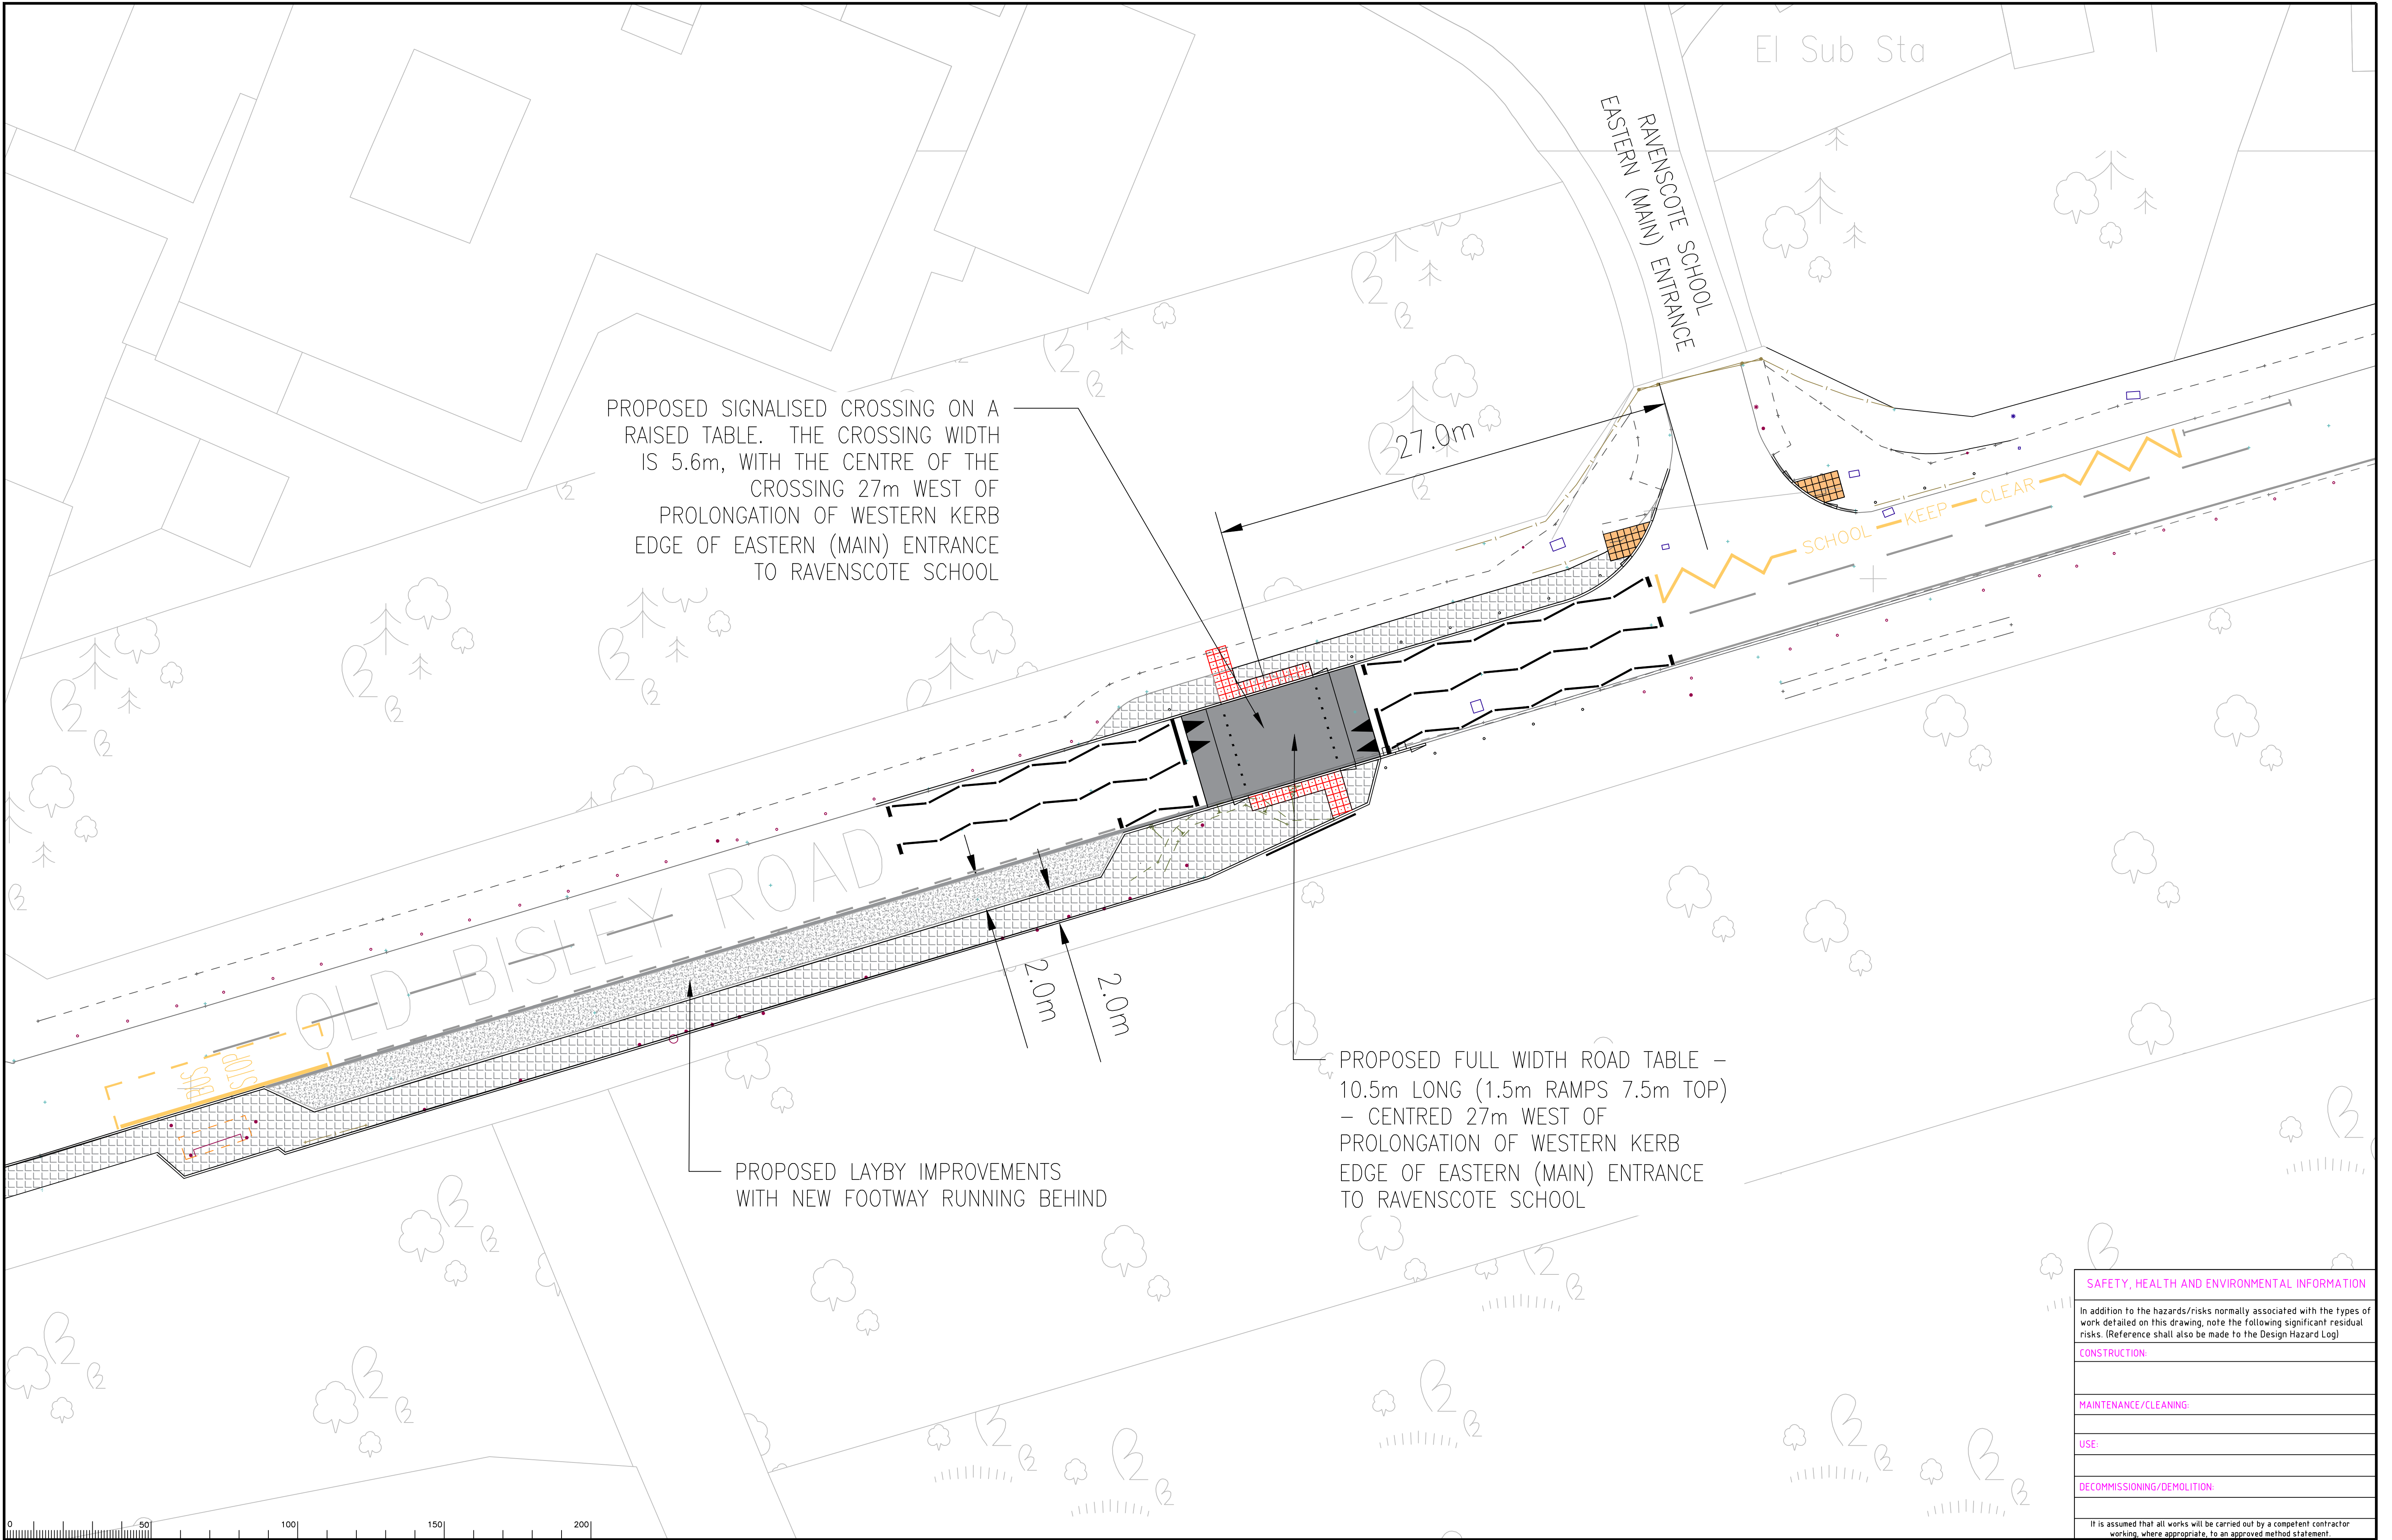

SAFETY, HEALTH AND ENVIRONMENTAL INFORMATION

In addition to the hazards/risks normally associated with the types of work detailed on this drawing, note the following significant residual risks. (Reference shall also be made to the Design Hazard Log)

CONSTRUCTION:

MAINTENANCE/CLEANING:


USE:

DECOMMISSIONING/DEMOLITION:

It is assumed that all works will be carried out by a competent contractor working, where appropriate, to an approved method statement.

Rev.	Description	Drwn	Sig.	Date	Chkd	Sig.	Date	Appr	Sig.	Date

File Name: L:\EAI\PC all\Resource Pool\Projects\NW Surrey Heath\PC1333 Ravenscote School, Old Bisley Road, Frimley\6. Drawings\Current\PC1333 Ravenscote School\Old Bisley Road GA.dwg

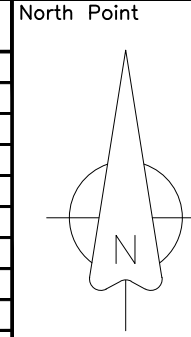

Based upon the Ordnance Survey mapping with the permission of the Controller of Her Majesty's Stationary Office. © Crown copyright. Unauthorised reproduction infringes Crown copyright and may lead to prosecution or civil proceedings. Surrey County Council LA 076872 2002.		
Drawn by	Sig.	Date
CS	CS	SEP 25
Checked by	Sig.	Date
AP		SEPT 25
Approved by	Sig.	Date

Project

OLD BISLEY ROAD, FRIMLEY
PEDESTRIAN IMPROVEMENTS

Drawing

TRO PLAN



Project No.	PC1333
Contract Sheet No.	
Drawing No.	PC1333-D-05
Rev.	B
Classification	DRAFT