

Paved Crosswalk

ADA Curb Access

Existing Bike Lanes
- Painted dashed bicycle lanes

Trees and General Vegetation
- City approved trees and drought tolerant vegetation

Shade Sails and Picnic Tables

Art Deco Play Sculptures

Art Deco Benches

Kinetic Sculptures

Shade Trees

Main Flag
- 50 Feet clearance on both sides

Art Deco Bike Racks
- Like the bike racks in Median 2

Driveway Access
- Vendor access with retractable bollards

Restrooms: Art Deco Style
- Building dimensions: 25 x 20 x 17 Feet


Art Deco Street Lamps
- Similar to street lamps in Median 2

Civic Center: Art Deco Style
- Building dimensions: 40 x 20 x 27 Feet

Art Deco Trash Cans
- Like the ones in Median 4

Permeable Paved Paths

Existing Wayfinding Signs

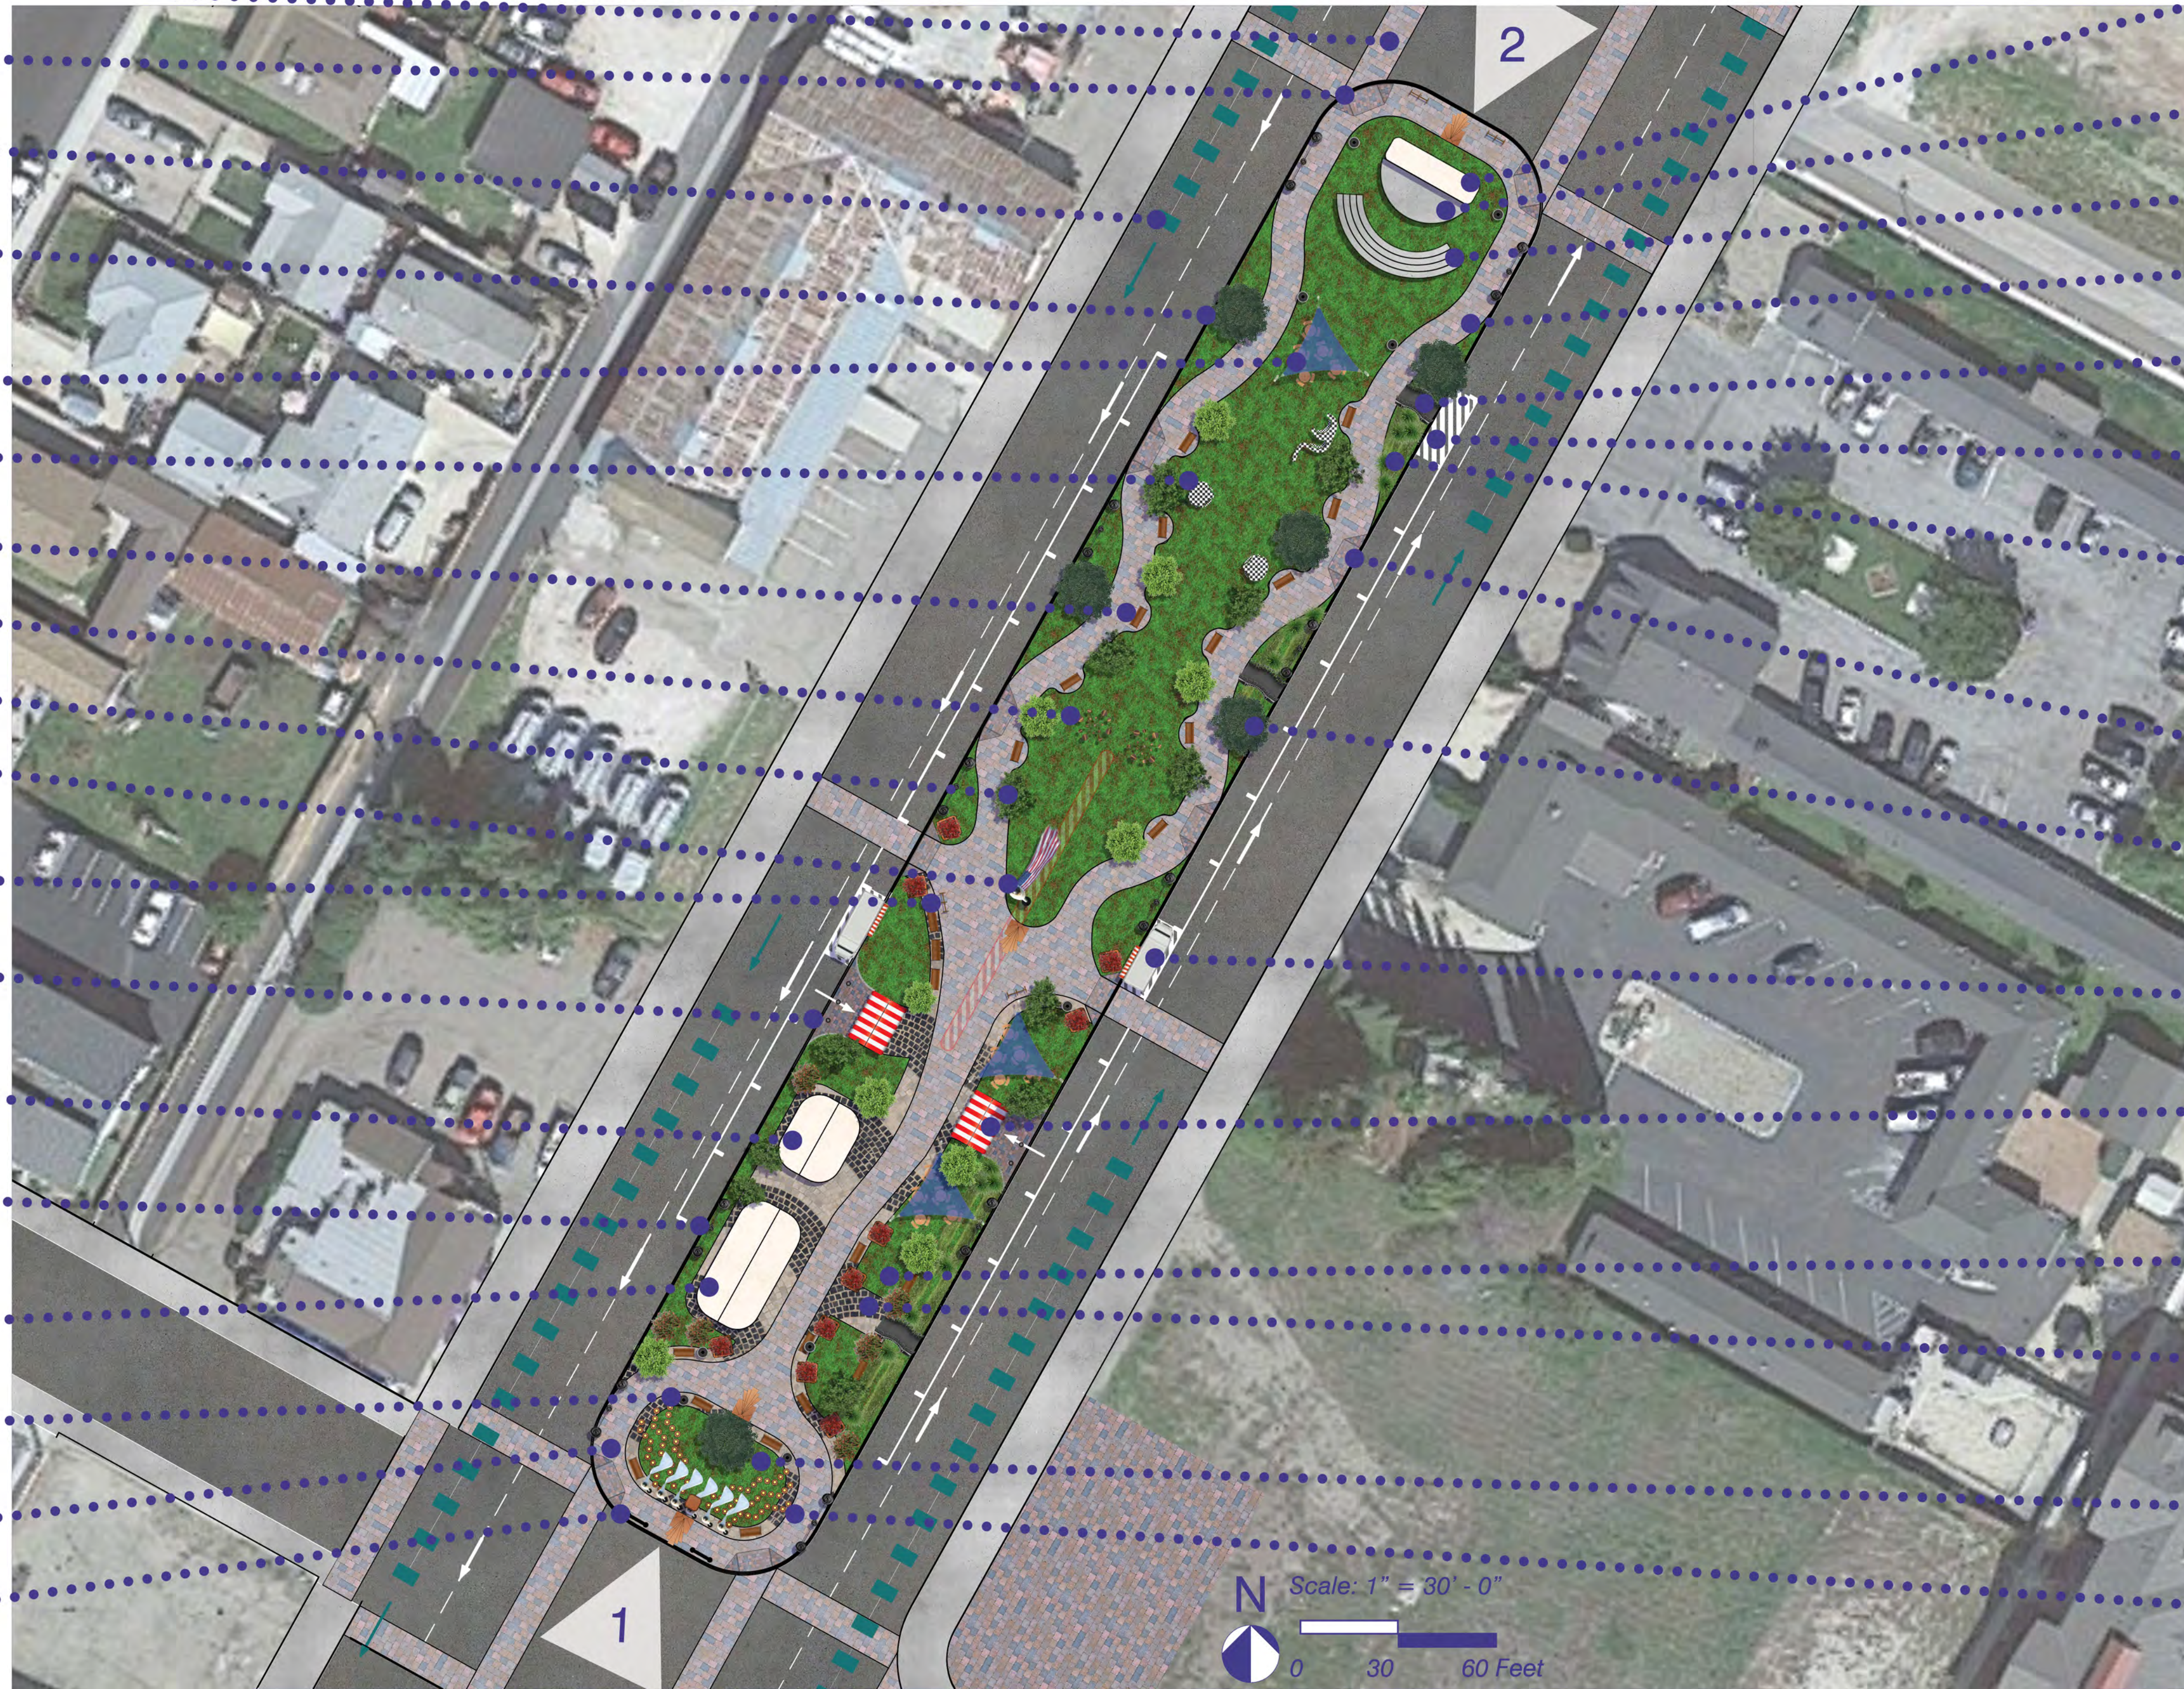

Amphitheater Storage Unit

- Behind the stage as backstage

Amphitheater - South Facing

Amphitheater - Seats - North Facing

Permeable Paving - 10 Foot Path

Bridges
- Access from parking over sunken Bioswale

Amphitheater Reserved Parking
- For storage unite and stage equipment.

Bioswale
- Along east edge, acts as safety buffer between parking and path. Basins connected by culverts under bridges

ADA Curb Access
- Access from parking to path

City Approved Shade Trees
- Also act as safety buffer between parking and path

Food Truck
- No parking zone reserved for food trucks

Vendor Space
- Driveway for vendors with manual retractable bollards for access

Flex Areas
- For art display and community bulletin panels


Art Deco Paved Areas
- Connects access to Path and Seating

Town Plaza
- With Bronze Soapbox and Flag displays for the community


In Ground Outdoor Lighting
- Lights embedded in the ground provide security and elegant lighting

Median 3 Site Plan

Concept 1

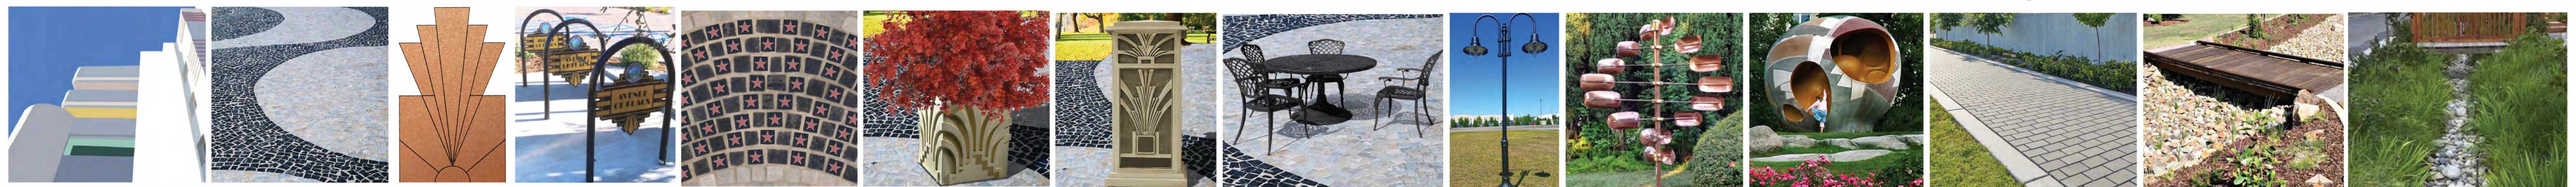

Art Deco Style Building (folksy) Art Deco Paving Art Deco Bronze Logo (As in Median-2 fence) Bike Racks (As in Median-2) Town Plaza Donor Star Pavers Art Deco Planters (Haddonstone) Art Deco Trash Cans Art Deco Seating Art Deco Lamp (gotitwholesale) Kionetic Sculpture (Stanwood Imports) Play Sculpture (Egon Moeller Nielsen-Tessin park, Stockholm) ADA Permeable Paving (Techo Block) Bioswale Bridge (OSA-Outdoor Structures Australia) Vegetated Bioswale (Pinterest)

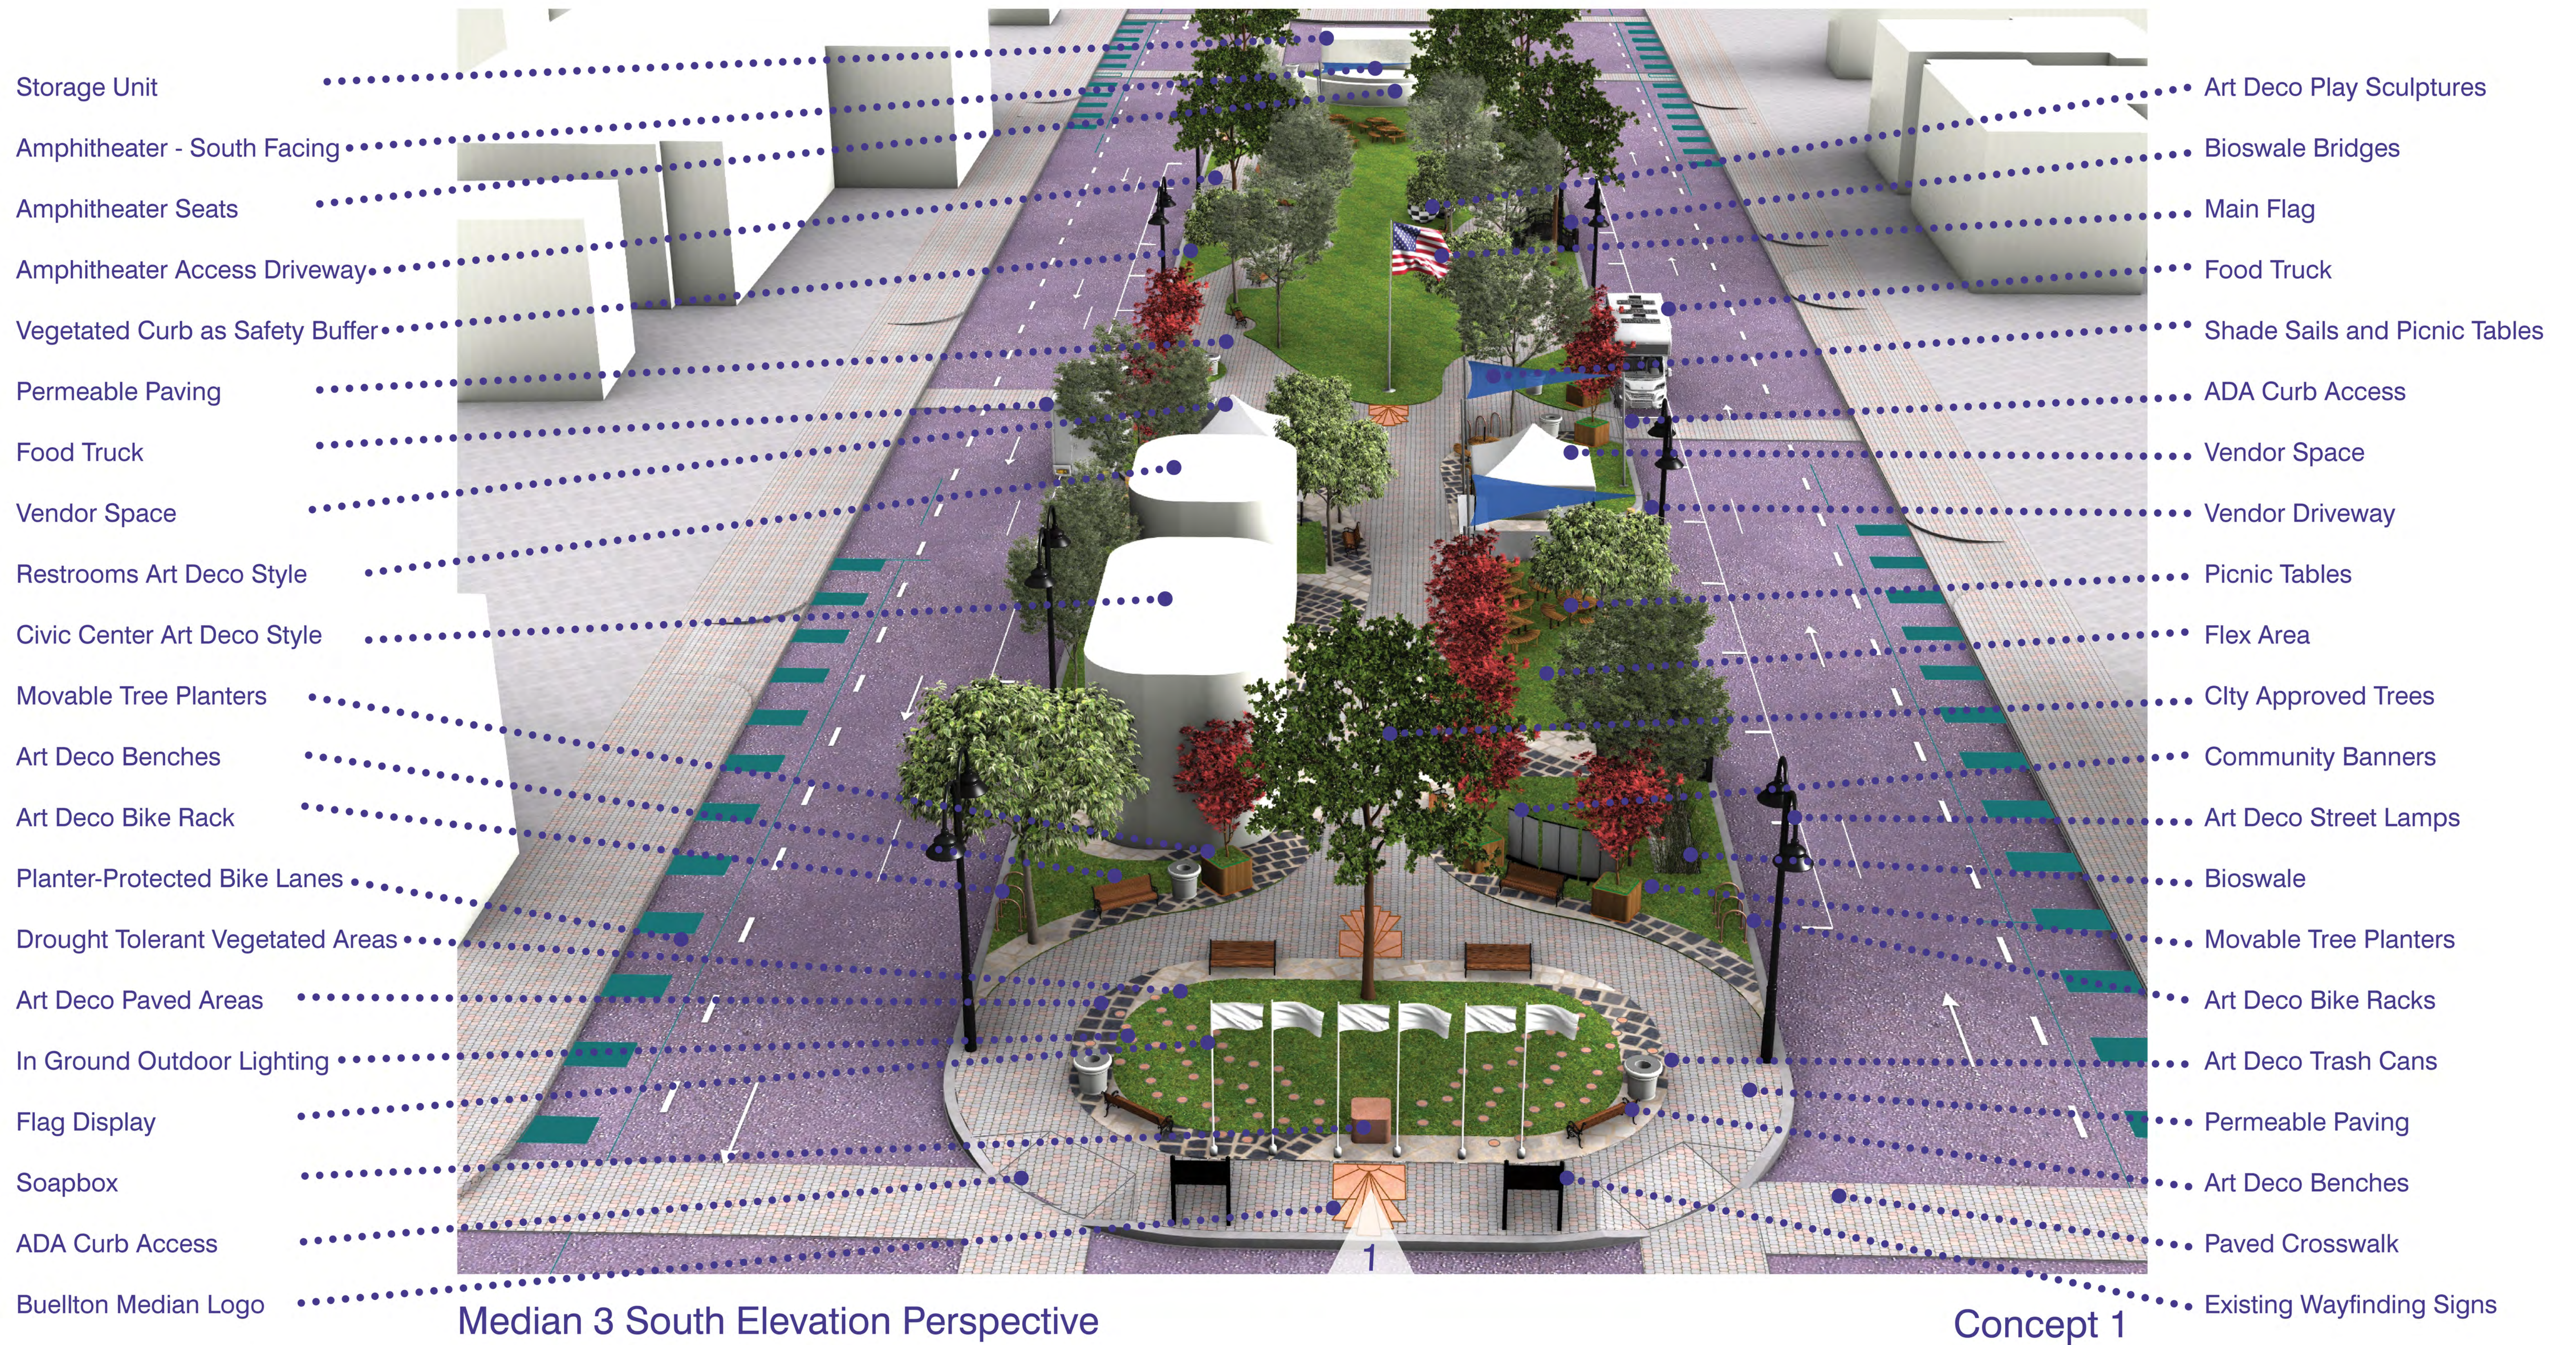


- Storage Unit
- Amphitheater - South Facing
- Amphitheater Seats
- Amphitheater Access Driveway
- Vegetated Curb as Safety Buffer
- Permeable Paving
- Food Truck
- Vendor Space
- Restrooms Art Deco Style
- Civic Center Art Deco Style
- Movable Tree Planters
- Art Deco Benches
- Art Deco Bike Rack
- Planter-Protected Bike Lanes
- Drought Tolerant Vegetated Areas
- Art Deco Paved Areas
- In Ground Outdoor Lighting
- Flag Display
- Soapbox
- ADA Curb Access
- Buellton Median Logo

- Art Deco Play Sculptures
- Bioswale Bridges
- Main Flag
- Food Truck
- Shade Sails and Picnic Tables
- ADA Curb Access
- Vendor Space
- Vendor Driveway
- Picnic Tables
- Flex Area
- City Approved Trees
- Community Banners
- Art Deco Street Lamps
- Bioswale
- Movable Tree Planters
- Art Deco Bike Racks
- Art Deco Trash Cans
- Permeable Paving
- Art Deco Benches
- Paved Crosswalk
- Existing Wayfinding Signs

Median 3 South Elevation Perspective

Concept 1

- Existing Bike Lane
- Vendor Space
- Main Flag
- Food Truck
- Art Deco Play Sculptures
- Shade Sails
- Picnic Tables
- Art Deco Benches
- Bioswale
- Bioswale Bridges
- Amphitheater - South Facing
- Storage Unit
- Permeable Paving
- Vegetated Area
- Planter-Protected Bike Lane
- Art Deco Bike Racks

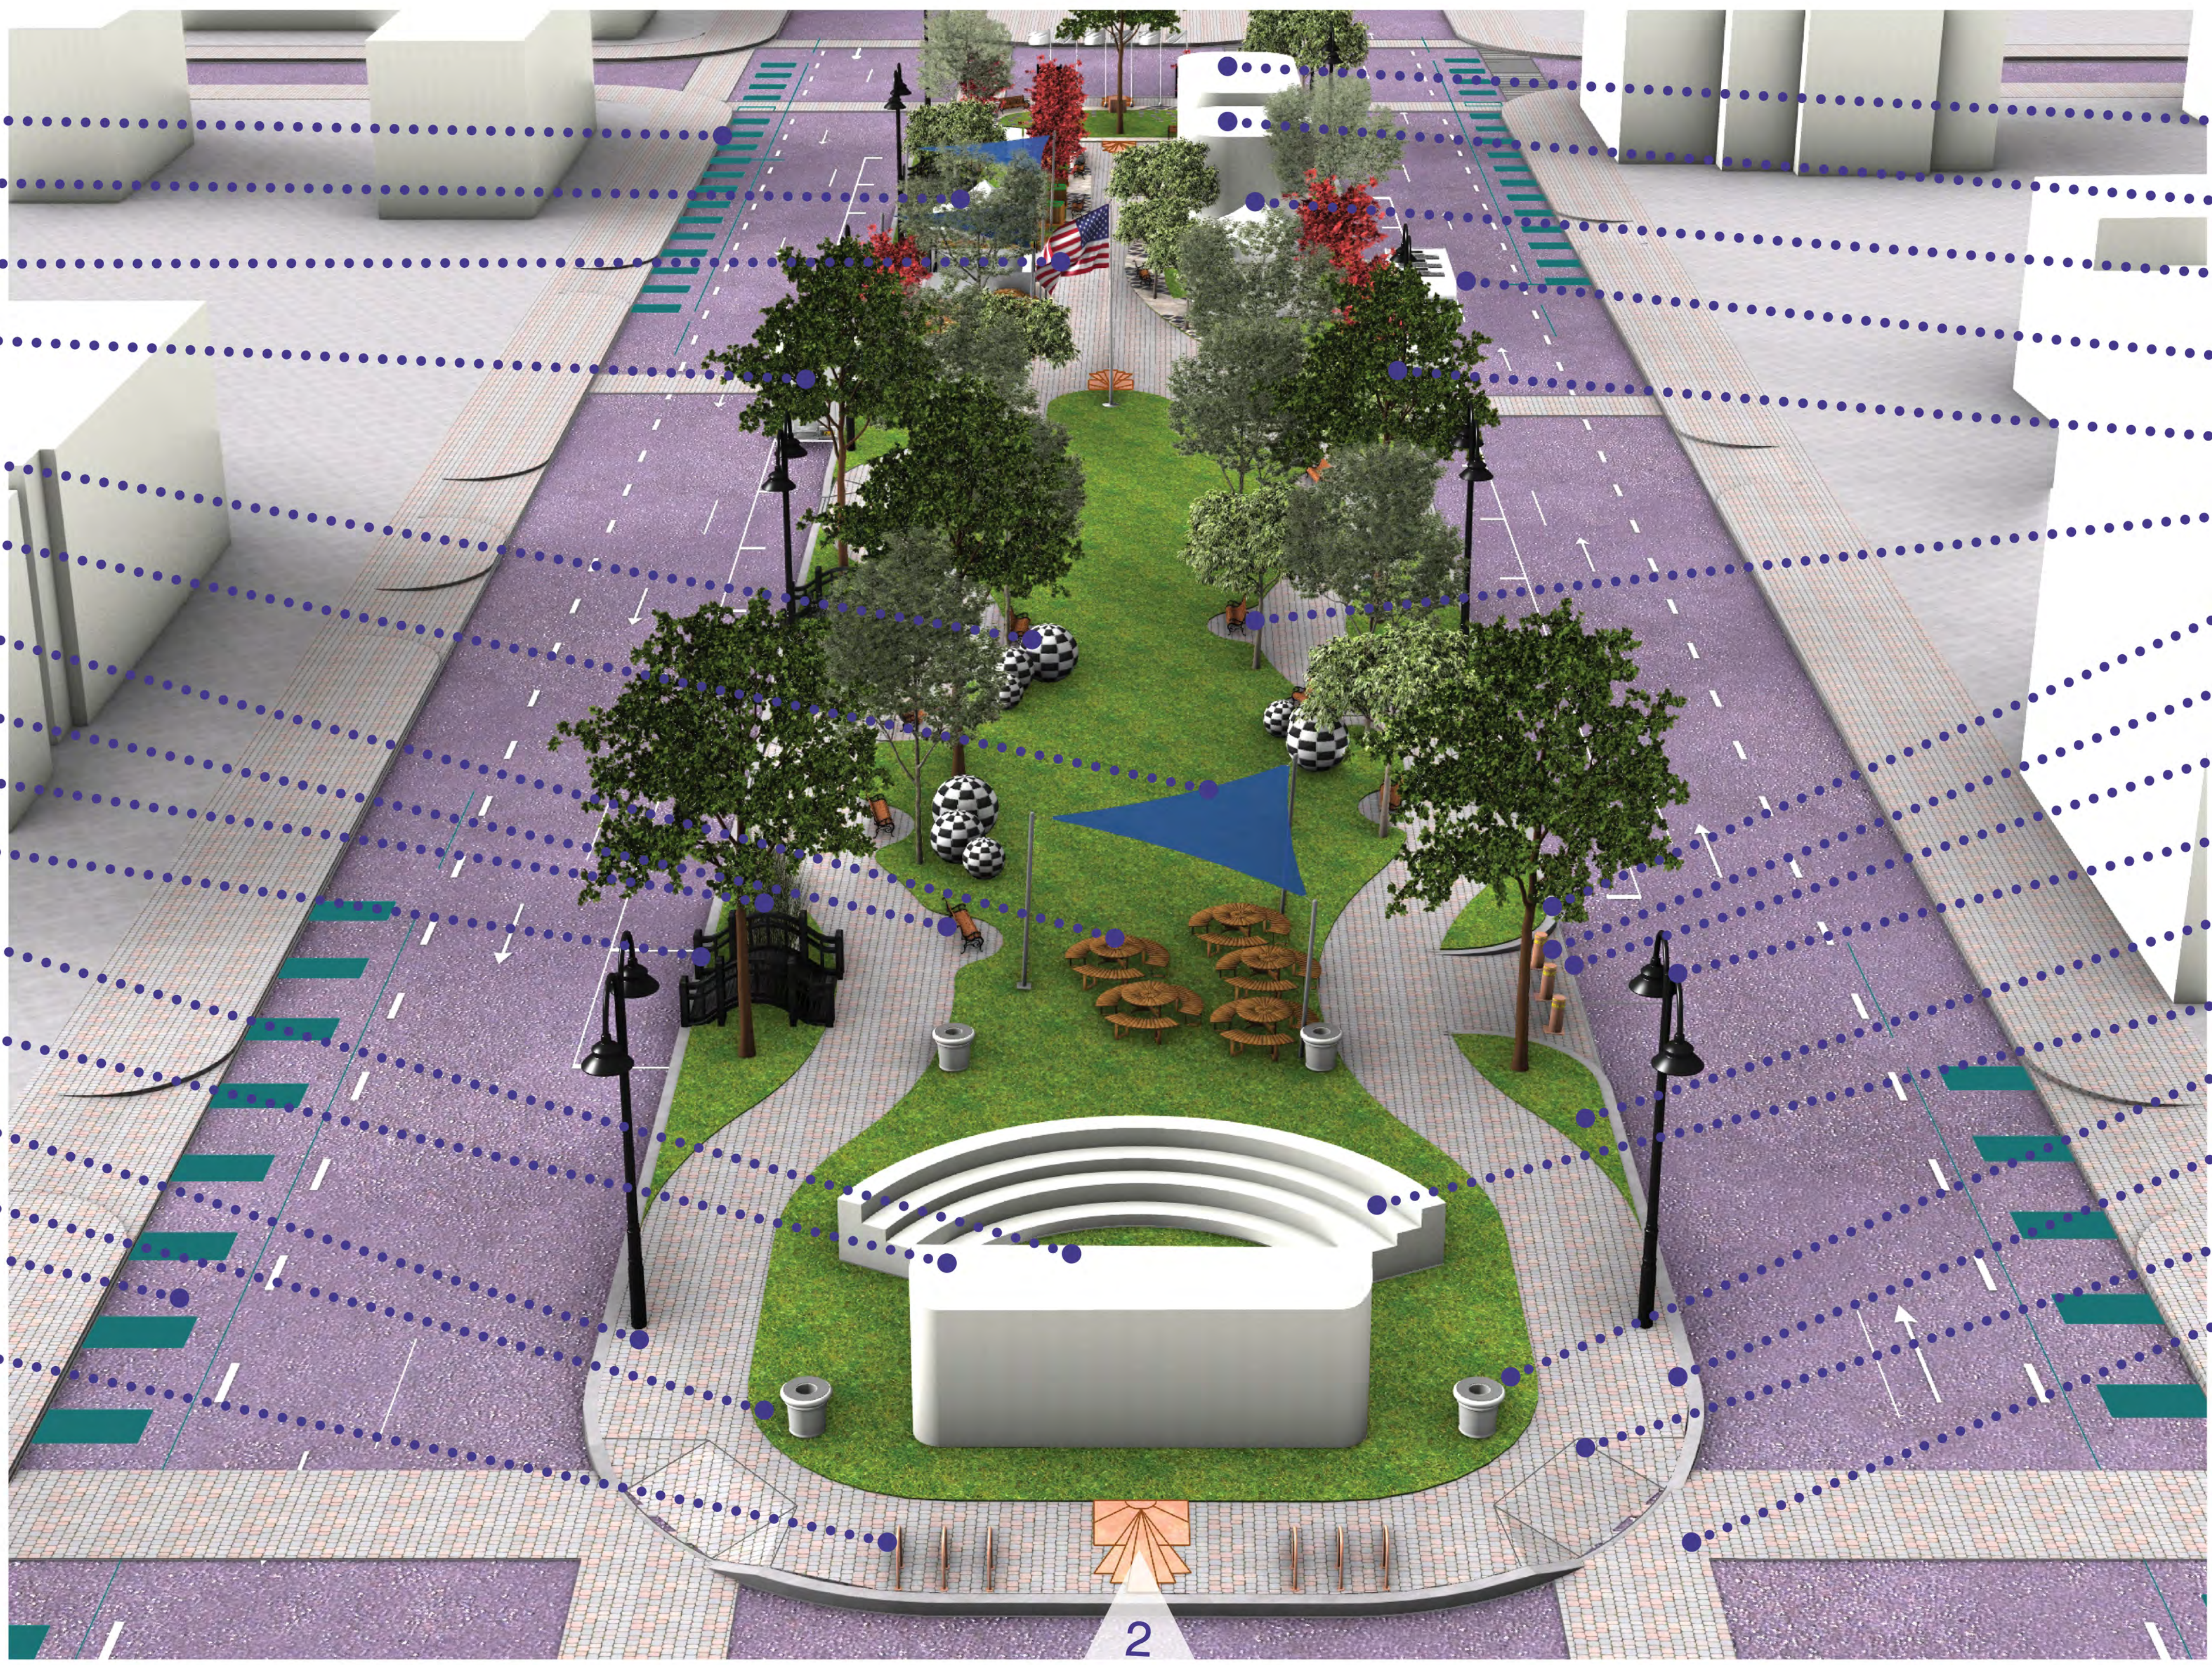

- Civic Center Art Deco Style
- Restrooms Art Deco Style
- Vendor Space
- Food Truck
- City Approved Trees
- Art Deco Benches
- Permeable Stepping Curb
- Retractable Bollards
- Amphitheater Access Driveway
- Art Deco Street Lamps
- Vegetated Curb as Safety Buffer
- Amphitheater Seats
- Art Deco Trash Cans
- Permeable Paving
- ADA Curb Access
- Paved Crosswalk

Median 3 North Elevation Perspective

Concept 1