

PORTABLE CHANGEABLE MESSAGE SIGN

NOTES

- PLEASANT STREET FROM STATION 15+00± TO STATION 22+00± IS NOT WIDE ENOUGH FOR BARREL SEPARATION OF TRAVEL LANE AND TWO-WAY BIKE LANE.

ABBREVIATIONS

BYL	BROKEN YELLOW LINE (3' LINE, 9' GAP) - 6" YELLOW
DBYL	DOUBLE YELLOW LINE - 2-6" YELLOW
DWLEX	DOTTED WHITE LANE EXTENSION (2' LINE, 6' GAP) - 6" WHITE
SL	STOP LINE - 12" WHITE
SWL	SOLID WHITE LINE - 6" WHITE

SIGN DESIGNATIONS

R3-1 30 x 30	R3-17 24 x 18	R3-17bP 24 x 8	R5-1 30 x 30	R6-1L 36 x 12	R6-1R 36 x 12	R7-9a 12 x 18	SP-1 24 x 18

8/5/2020 5:10 PM \\BETA\INC\COM\MAP\PROJECTS\6905\6943 - NANTUCKET - SPARKS\WILLIAMS\PLEASANTDRAWING FILES\PLANSET\ARCHIVE\2020.08.03\6943-TR-PLEASANT.DWG (BETA STB BW.STB)


NUMBER	DATE	MADE BY	CHECKED BY	REVISIONS

DRAWN BY:
DESIGNED BY:
CHECKED BY:

REGISTERED PROFESSIONAL
For Review Only



SUBCONSULTANT

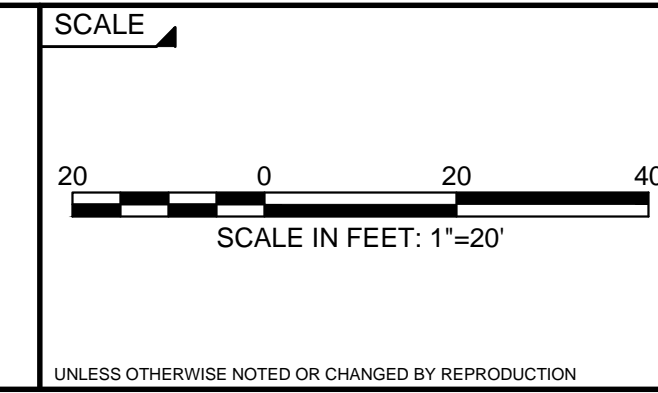


TITLE






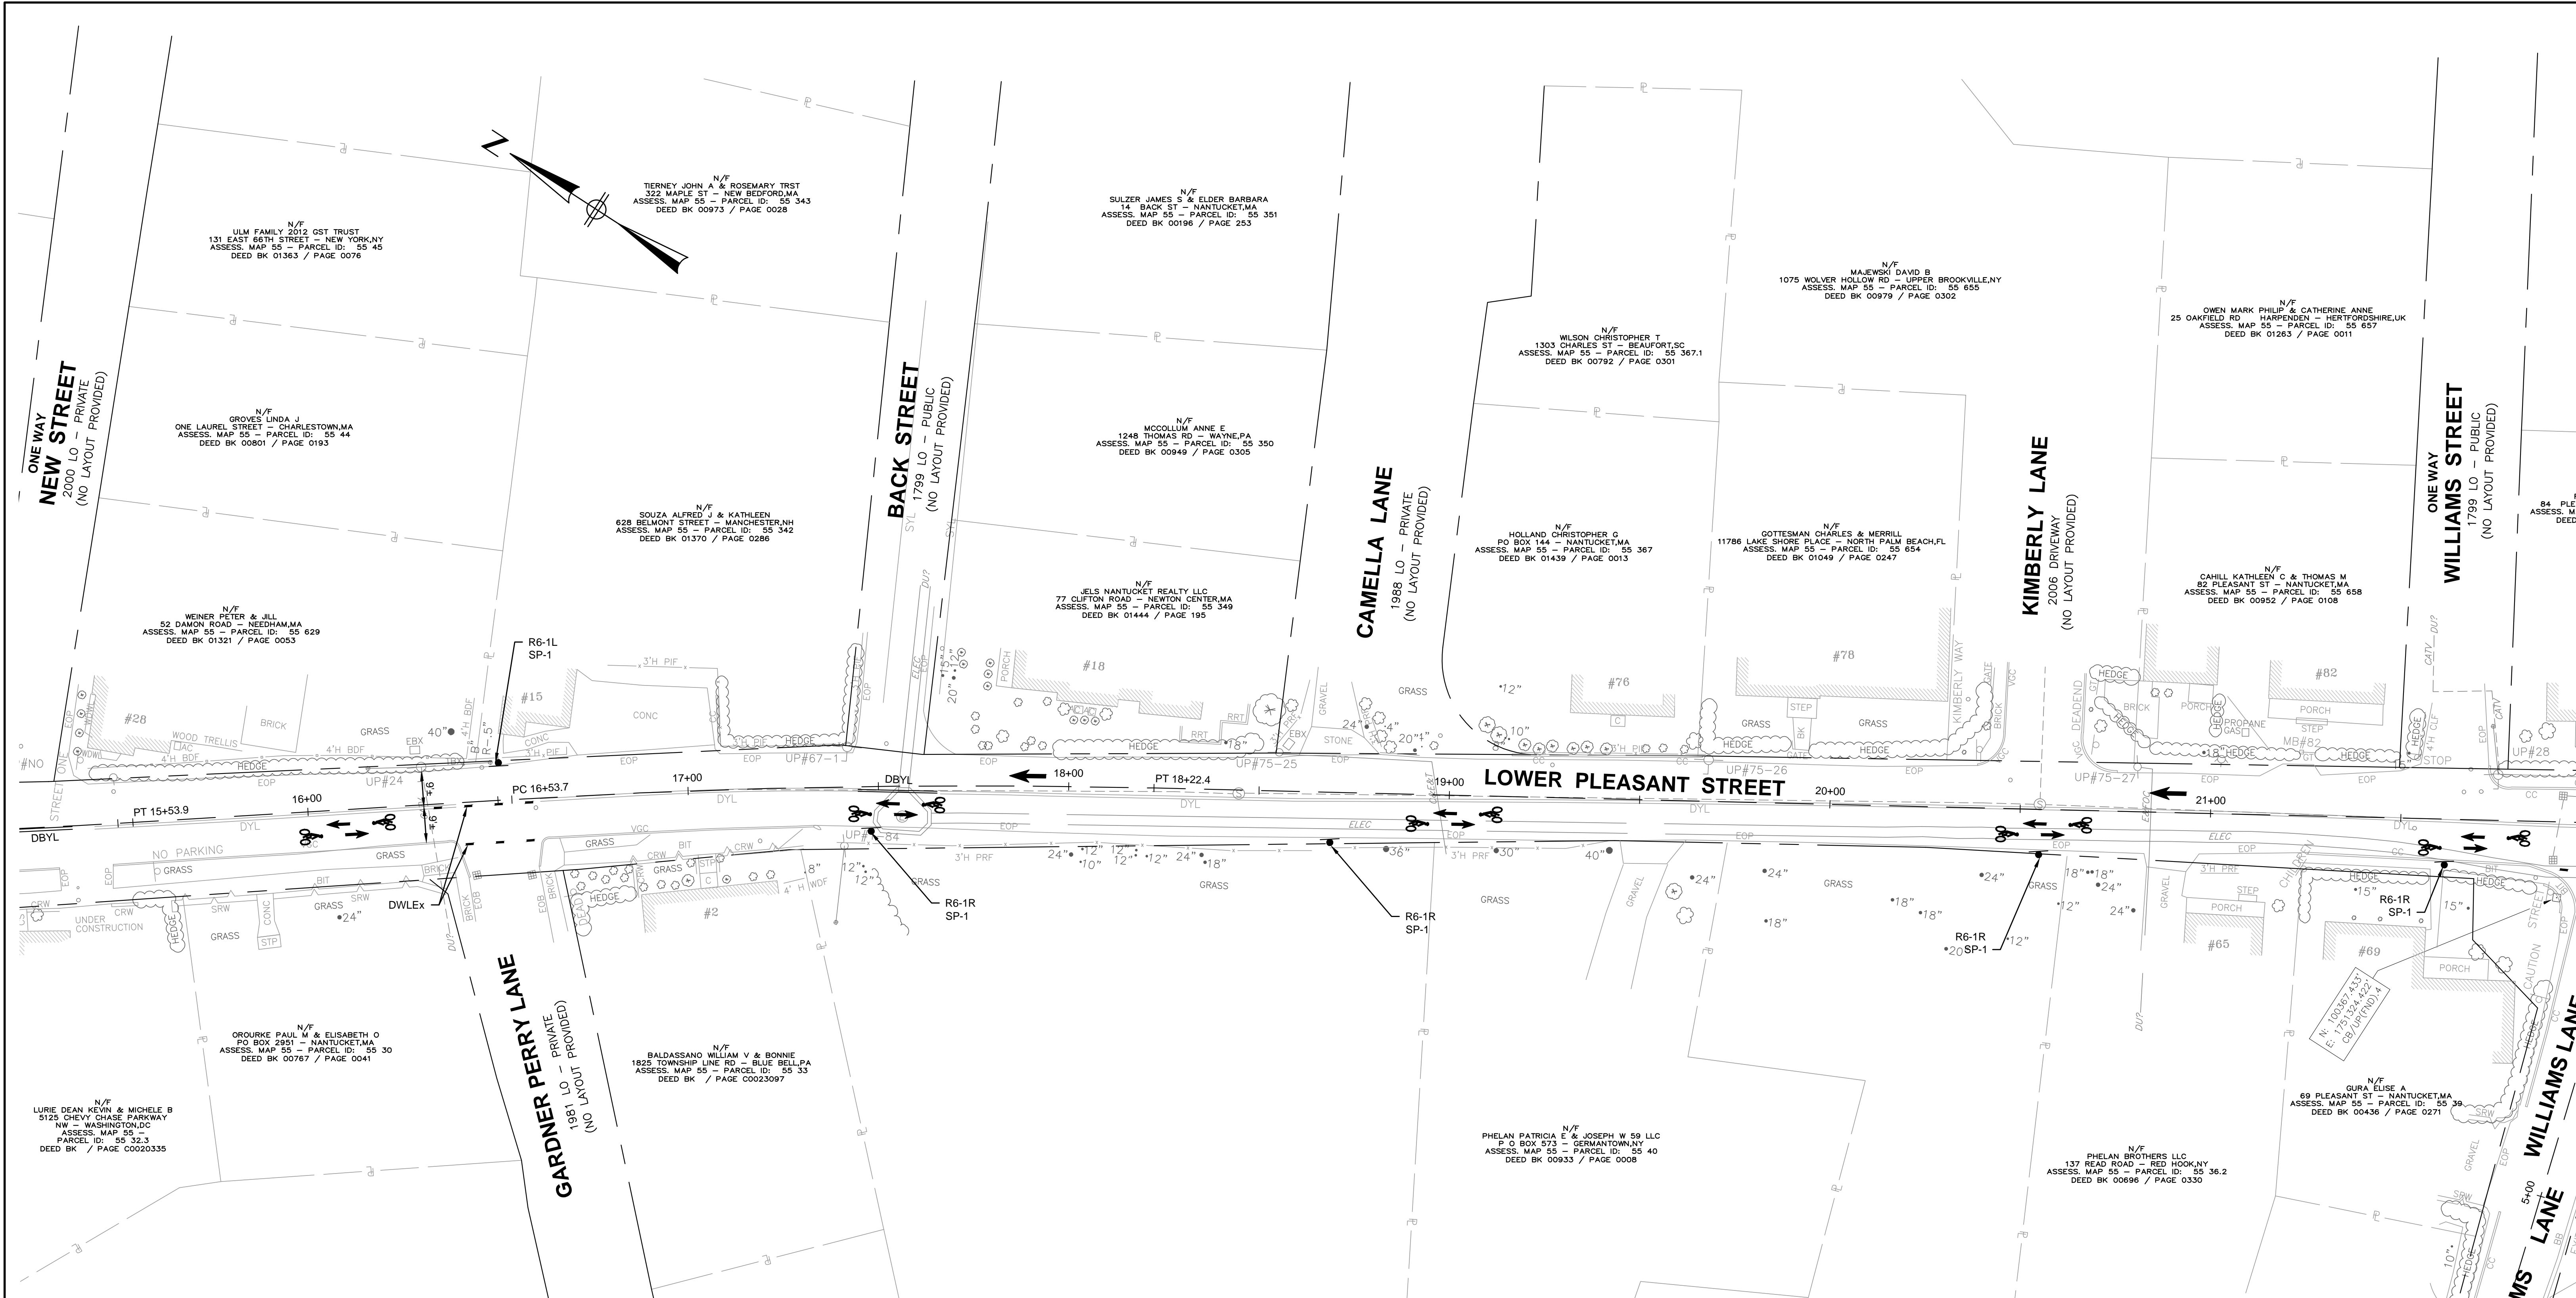


**PLEASANT STREET
NANTUCKET, MASSACHUSETTS**
Temporary One-Way Concept

BETA JOB NO. 6943
ISSUE DATE 02/28/2020
SHEET NO. 20

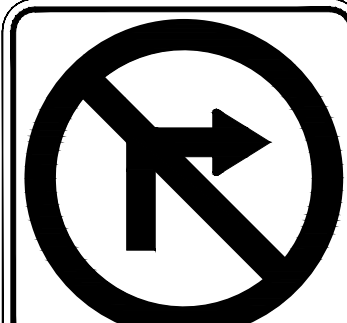8/5/2020 5:10 PM \\BETA\INC\COM\MAP\PROJECTS\6905\6943 - NANTUCKET - SPARKS WILLIAMS PLEASANTSTREET\ARCHIVE\2020.08.03\6943-TR-PLEASANT DWG (BETA STB BW.STB)



SIGN DESIGNATIONS

							
R3-1 30 x 30	R3-17 24 x 18	R3-17bp 24 x 8	R5-1 30 x 30	R6-1L 36 x 12	R6-1R 36 x 12	R7-9a 12 x 18	SP-1 24 x 18

NOTES

- PLEASANT STREET FROM STATION 15+00± TO STATION 22+00± IS NOT WIDE ENOUGH FOR BARREL SEPARATION OF TRAVEL LANE AND TWO-WAY BIKE LANE.

ABBREVIATIONS

- | | |
|-------|--|
| BYL | BROKEN YELLOW LINE (3' LINE, 9' GAP) - 6" YELLOW |
| DBYL | DOUBLE YELLOW LINE - 2-6" YELLOW |
| DWLEX | DOTTED WHITE LANE EXTENSION (2' LINE, 6' GAP) - 6" WHITE |
| SL | STOP LINE - 12" WHITE |
| SWL | SOLID WHITE LINE - 6" WHITE |


NUMBER	DATE	MADE BY	CHECKED BY	REVISIONS

DRAWN BY:
DESIGNED BY:
CHECKED BY:

REGISTERED PROFESSIONAL
For Review Only
PREPARED BY

www.BETA-inc.com


SUBCONSULTANT

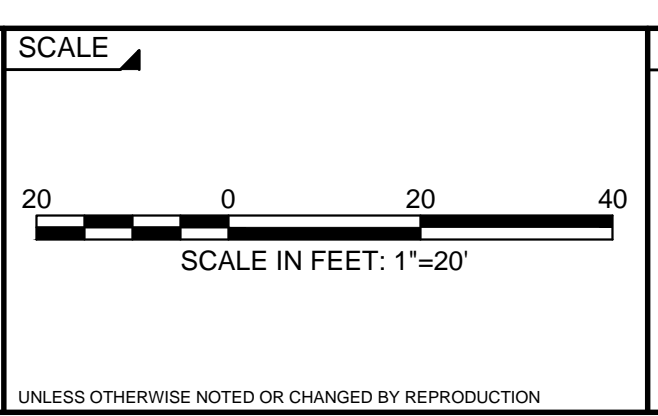

TITLE
**PLEASANT STREET
NANTUCKET, MASSACHUSETTS**
Temporary
One-Way Concept

BETA JOB NO. 6943
ISSUE DATE 02/28/2020
SHEET NO. 21

8/5/2020 5:11 PM \\BETA\INC\COM\MAP\PROJECTS\6905\6943 - NANTUCKET - SPARKS WILLIAMS PLEASANT DRAWING FILES\PLANSET\ARCHIVE\2020.08.03\6943-TR-PLEASANT.DWG (BETA STB BWS)B

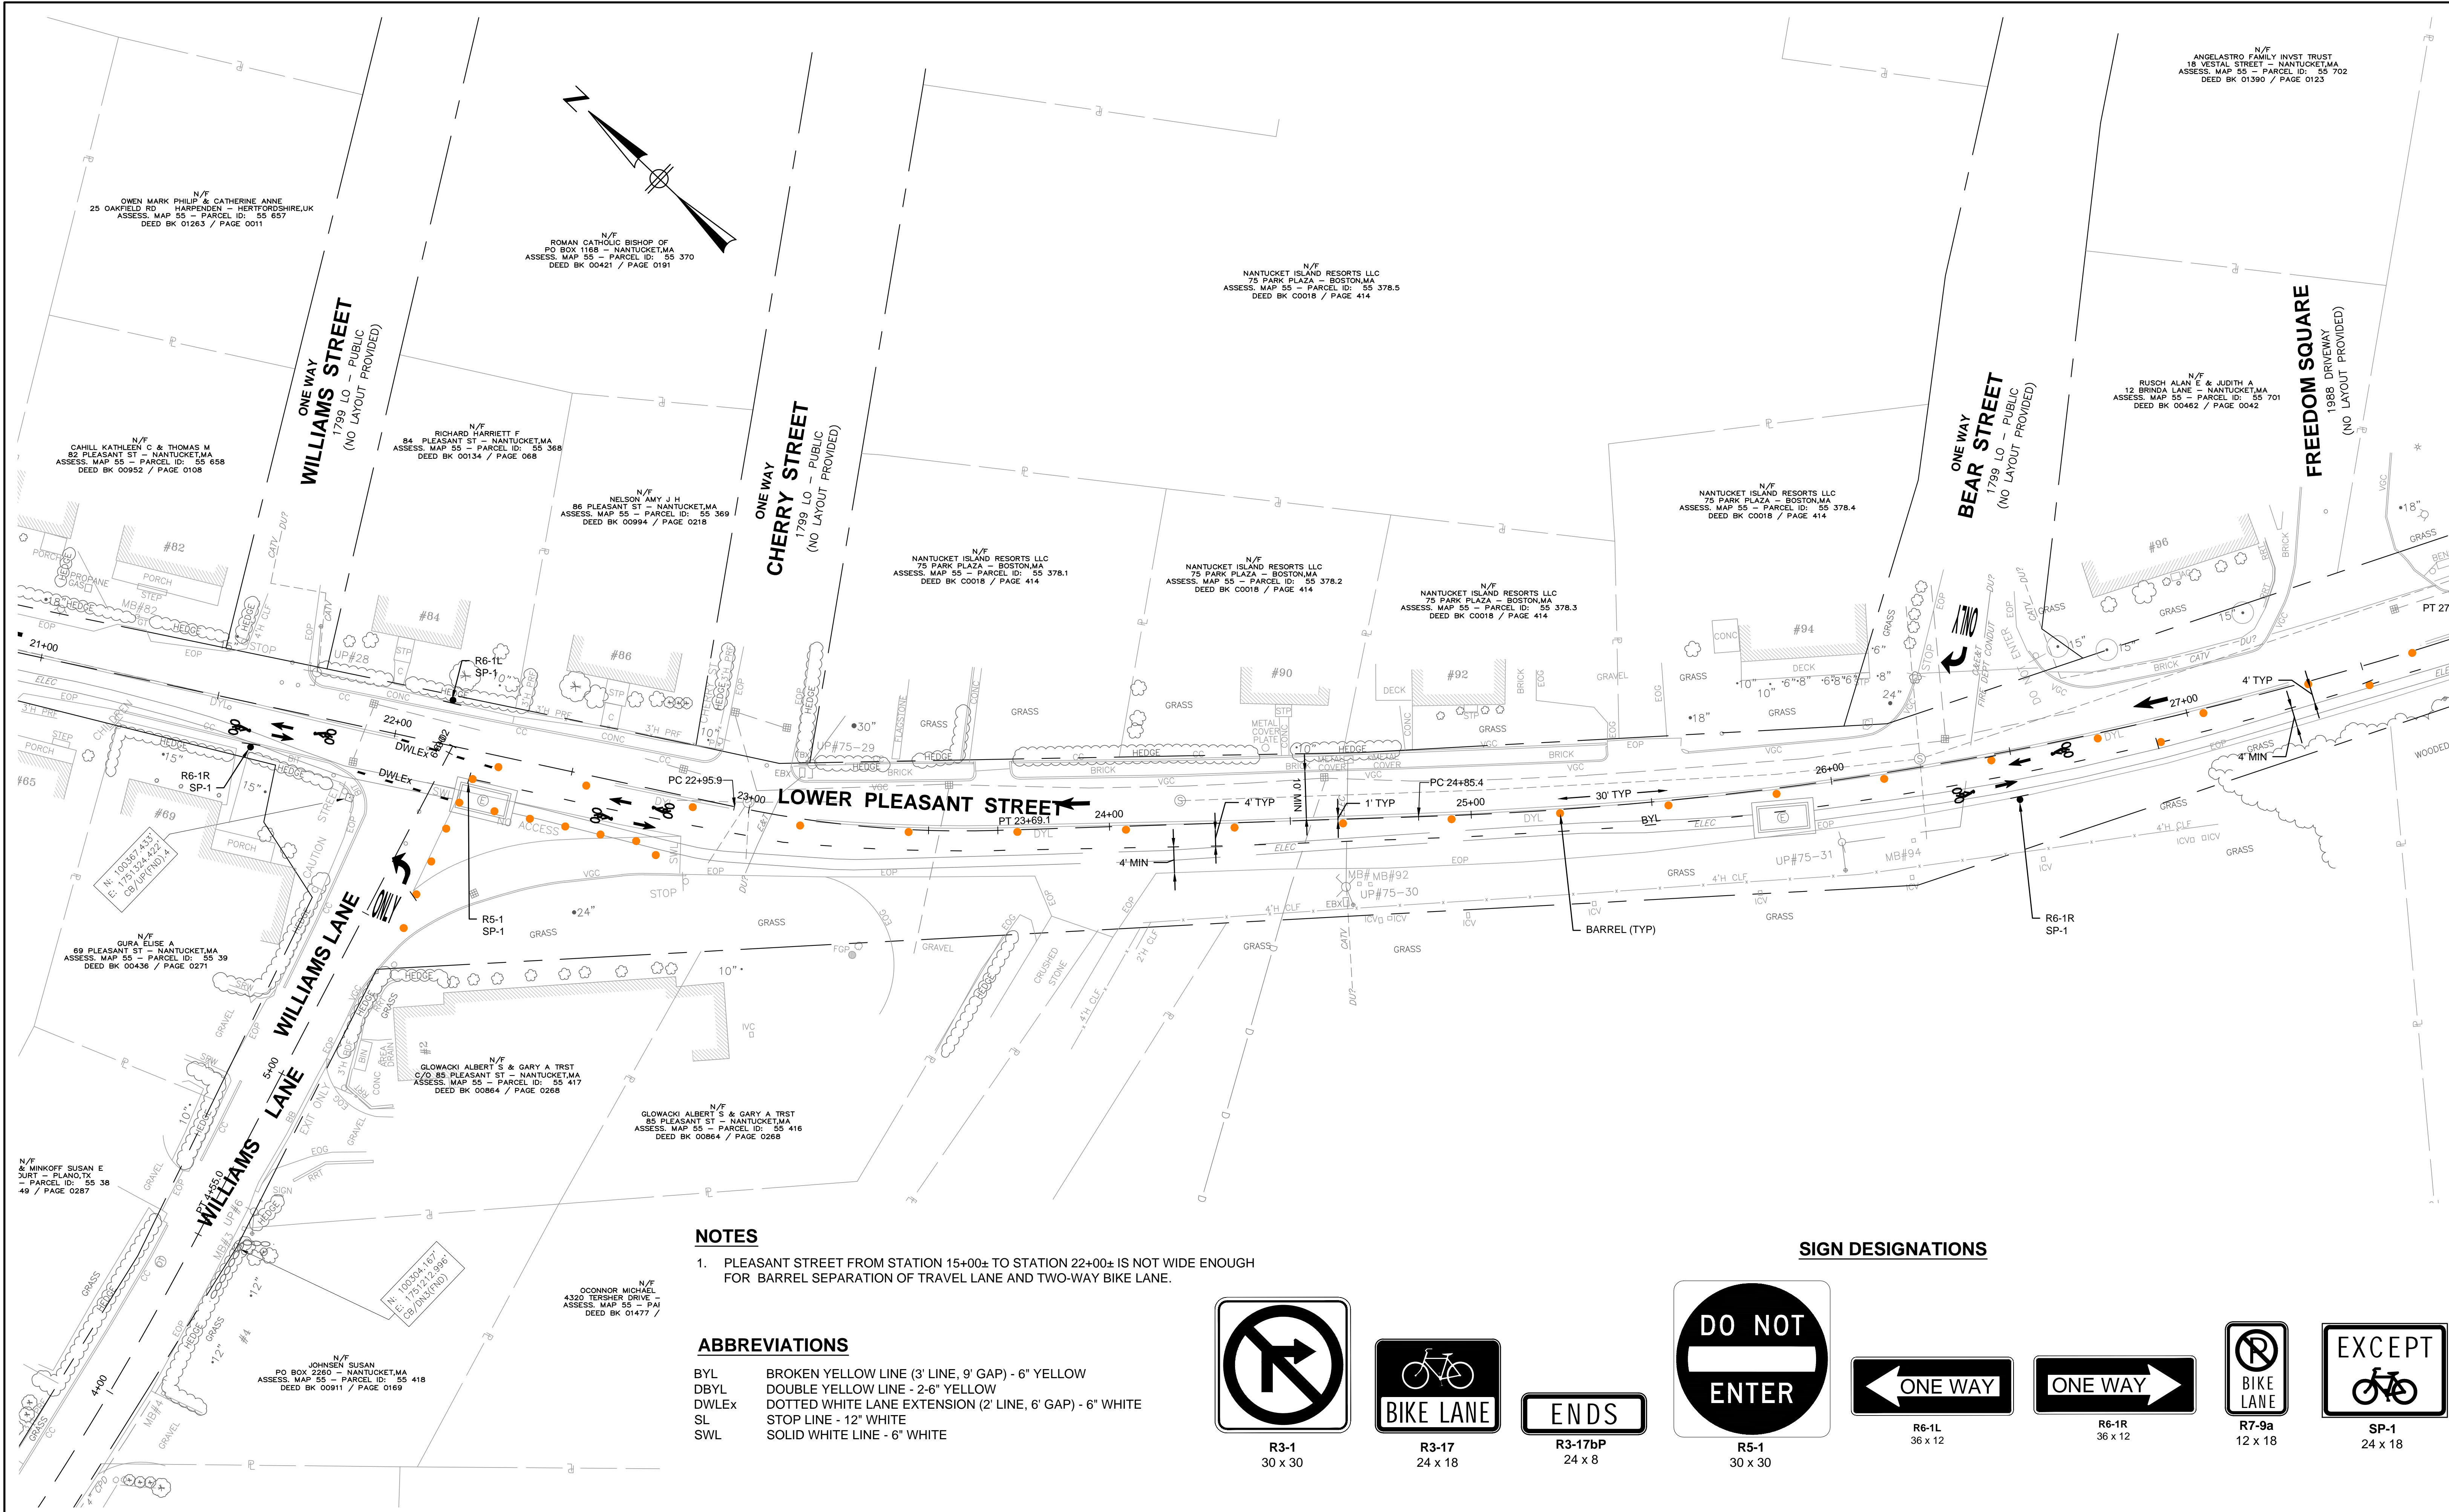




NOTES

- PLEASANT STREET FROM STATION 15+00± TO STATION 22+00± IS NOT WIDE ENOUGH FOR BARREL SEPARATION OF TRAVEL LANE AND TWO-WAY BIKE LANE.

ABBREVIATIONS

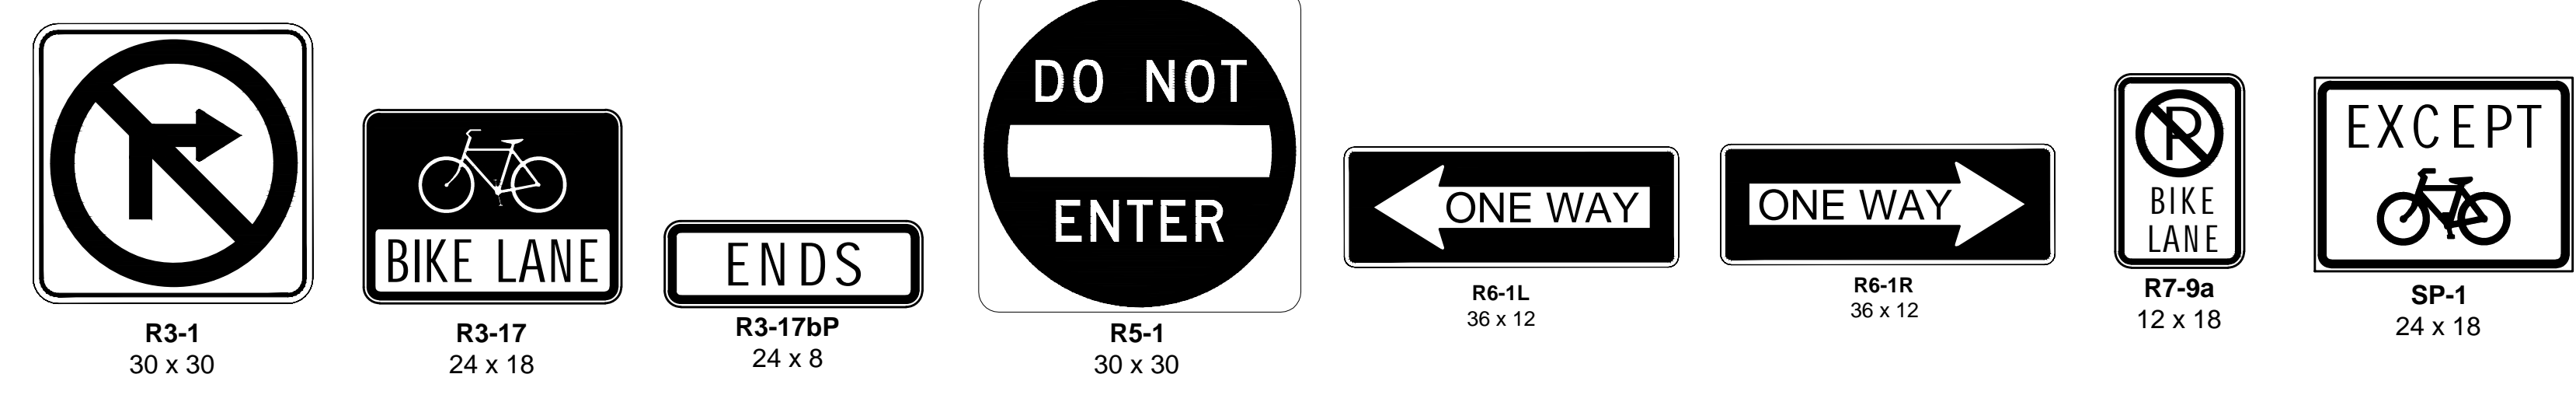
BYL BROKEN YELLOW LINE (3' LINE, 9' GAP) - 6" YELLOW
 DBYL DOUBLE YELLOW LINE - 2-6" YELLOW
 DWLEx DOTTED WHITE LANE EXTENSION (2' LINE, 6' GAP) - 6" WHITE
 SL STOP LINE - 12" WHITE
 SWL SOLID WHITE LINE - 6" WHITE



DRAWN BY:				REGISTERED PROFESSIONAL		PREPARED BY:		SUBCONSULTANT		SCALE		TITLE		BETA JOB NO. 6943	
DESIGNED BY:				For Review Only		 www.BETA-inc.com		SCALE  SCALE IN FEET: 1"=20'		PLEASANT STREET NANTUCKET, MASSACHUSETTS Temporary One-Way Concept		ISSUE DATE 02/28/2020			
CHECKED BY:												SHEET NO. 22			
NUMBER	DATE	MADE BY	CHECKED BY	REVISIONS											

UNLESS OTHERWISE NOTED OR CHANGED BY REPRODUCTION




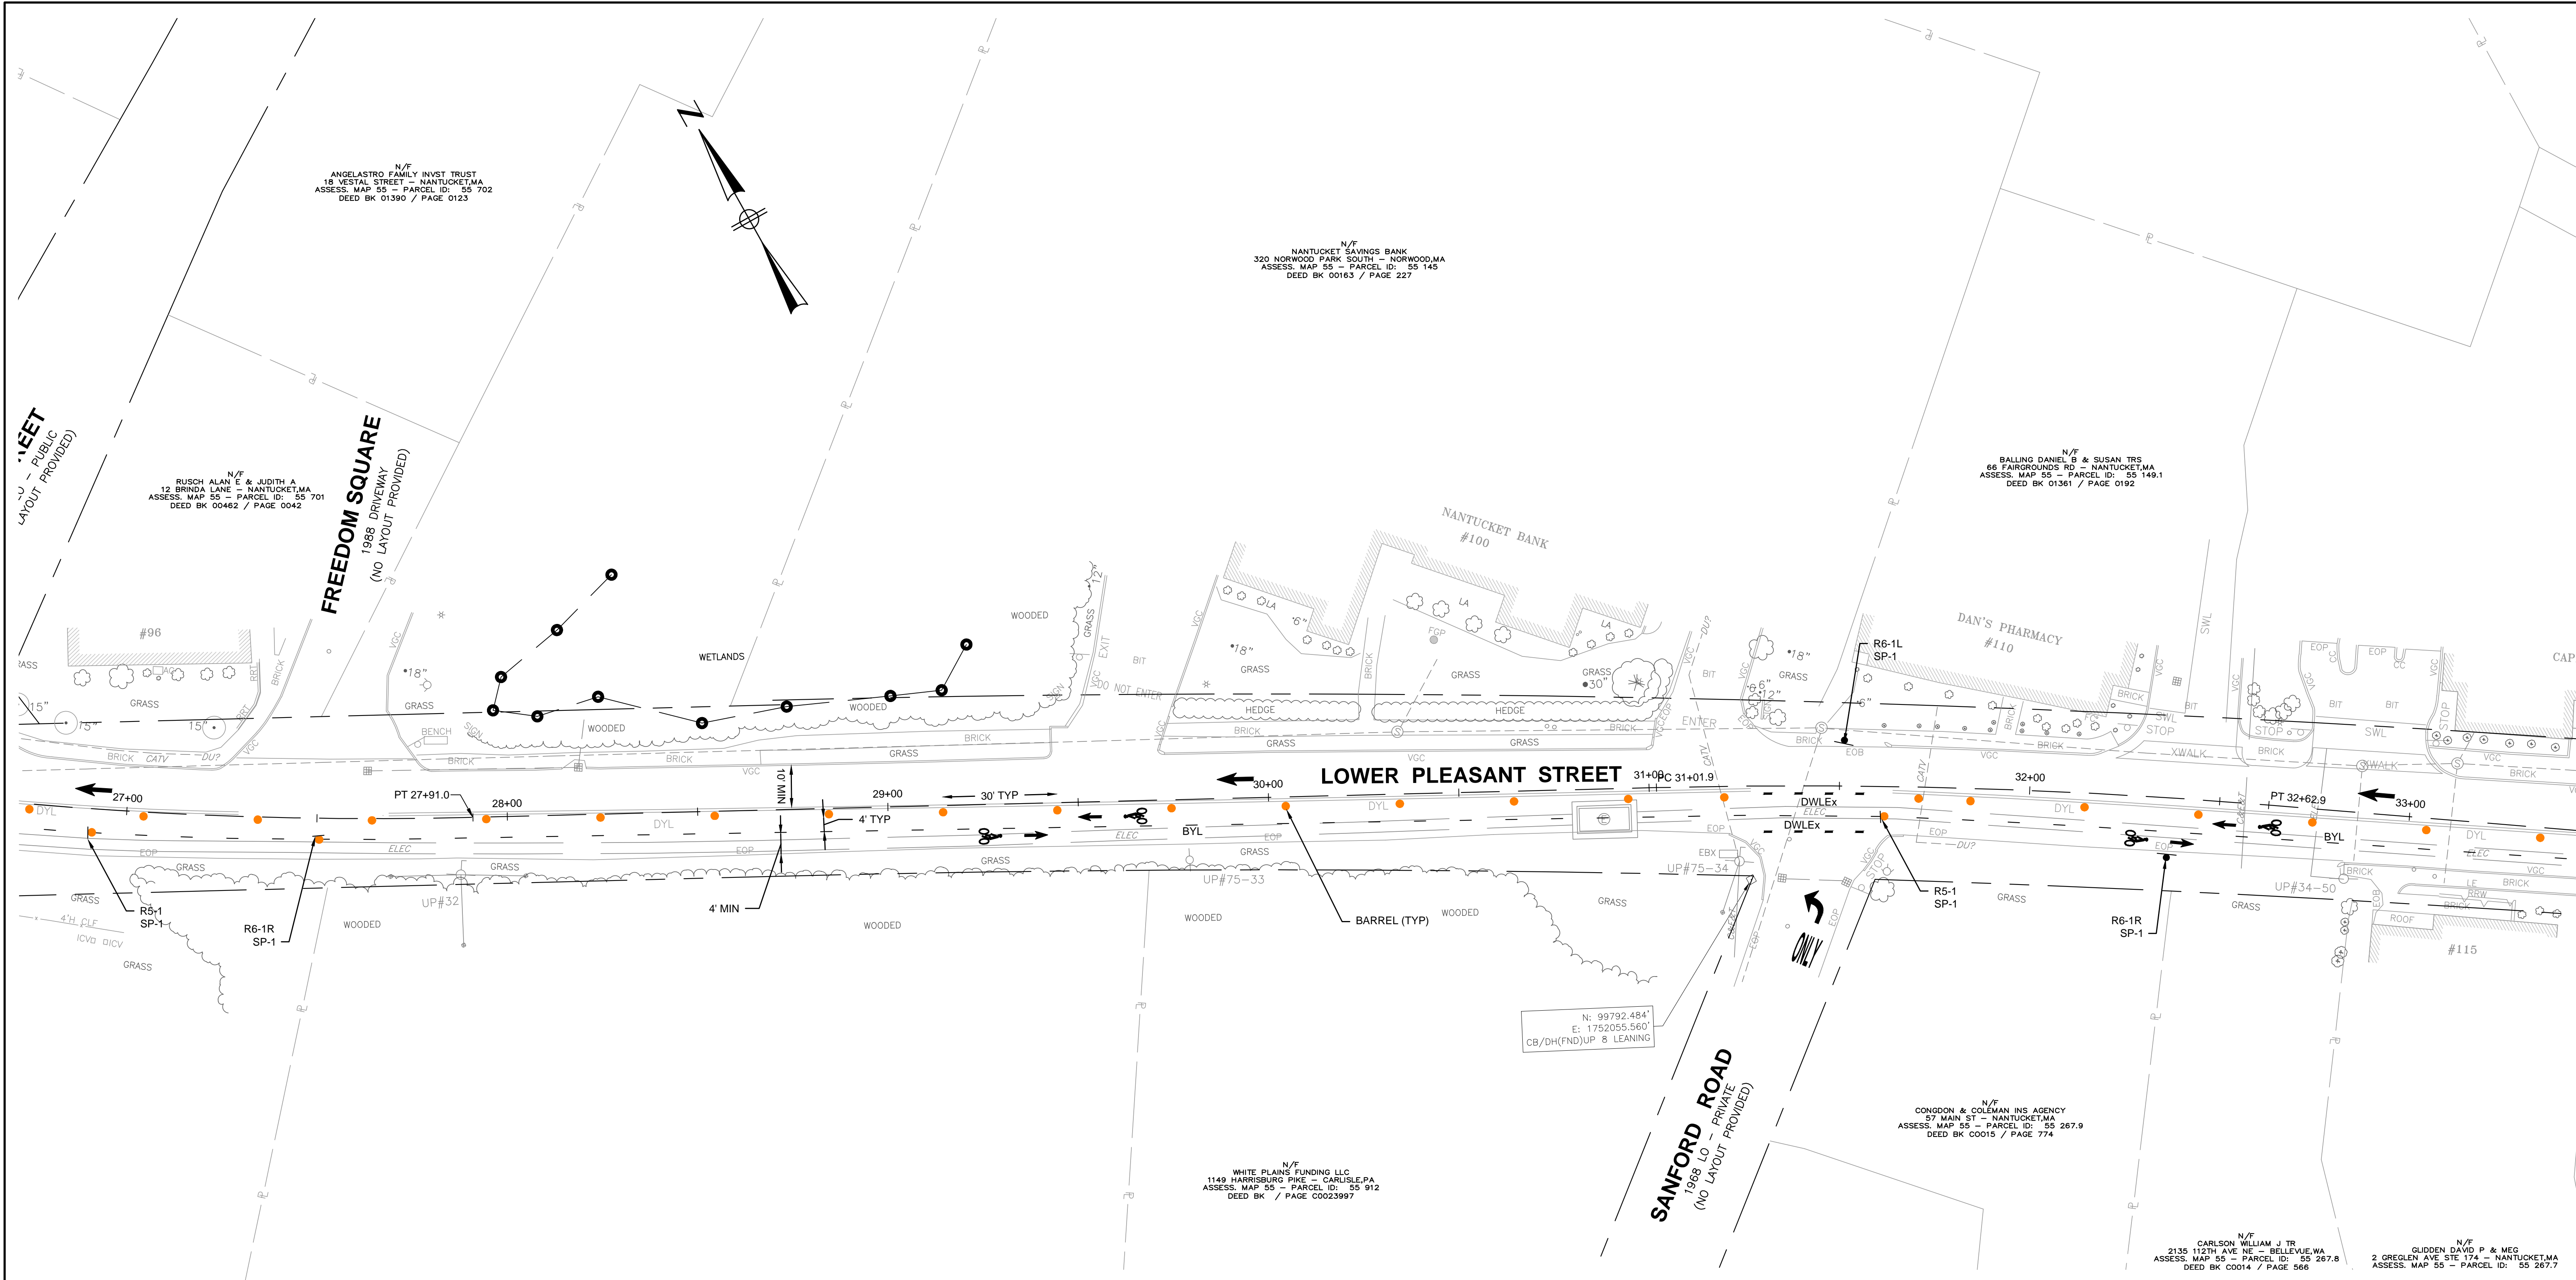




8/5/2020 5:11 PM \\BETA\INC\COM\MAP\PROJECTS\6903\6943 - NANTUCKET - SPARKS WILLIAMS PLEASANTDRAWING FILES\PLANSET\ARCHIVE\2020.08.03\6943-TR-PLEASANT.DWG (BETA STB B/W STB)

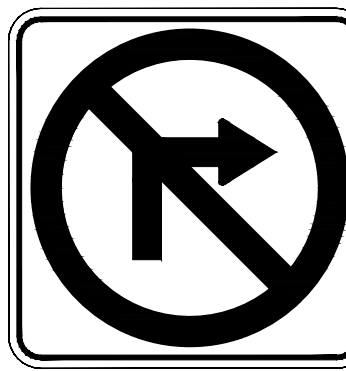

ABBREVIATIONS

BYL BROKEN YELLOW LINE (3' LINE, 9' GAP) - 6" YELLOW
 DBYL DOUBLE YELLOW LINE - 2-6" YELLOW
 DWLEX DOTTED WHITE LANE EXTENSION (2' LINE, 6' GAP) - 6" WHITE
 SL STOP LINE - 12" WHITE
 SWL SOLID WHITE LINE - 6" WHITE

SIGN DESIGNATIONS


 R3-1 30 x 30	 R3-17 24 x 18	 R3-17BP 24 x 8	 R5-1 30 x 30	 R6-1L 36 x 12	 R6-1R 36 x 12	 R7-9a 12 x 18	 SP-1 24 x 18
---	--	---	---	--	--	--	---

NUMBER	DATE	MADE BY	CHECKED BY	REVISIONS

DRAWN BY: _____
 DESIGNED BY: _____
 CHECKED BY: _____

REGISTERED PROFESSIONAL
For Review Only

PREPARED BY: _____
 SUBCONSULTANT: _____

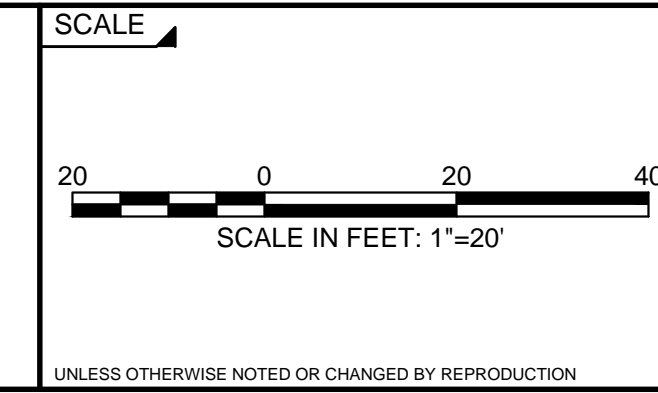

TITLE

PLEASANT STREET
NANTUCKET, MASSACHUSETTS
 Temporary One-Way Concept


BETA JOB NO. 6943
 ISSUE DATE 02/28/2020
 SHEET NO. 23

8/5/2020 5:11 PM \\BETA\INC.COM\MAP\PROJECTS\69005\6943 - NANTUCKET - SPARKS WILLIAMS PLEASANT DRAWING FILES\PLANSET\ARCHIVE\2020.08.03\6943-TR-PLEASANT.DWG (BETA STB BW.STB)



ABBREVIATIONS

BYL BROKEN YELLOW LINE (3' LINE, 9' GAP) - 6" YELLOW
 DBYL DOUBLE YELLOW LINE - 2-6" YELLOW
 DWLEx DOTTED WHITE LANE EXTENSION (2' LINE, 6' GAP) - 6" WHITE
 SL STOP LINE - 12" WHITE
 SWL SOLID WHITE LINE - 6" WHITE

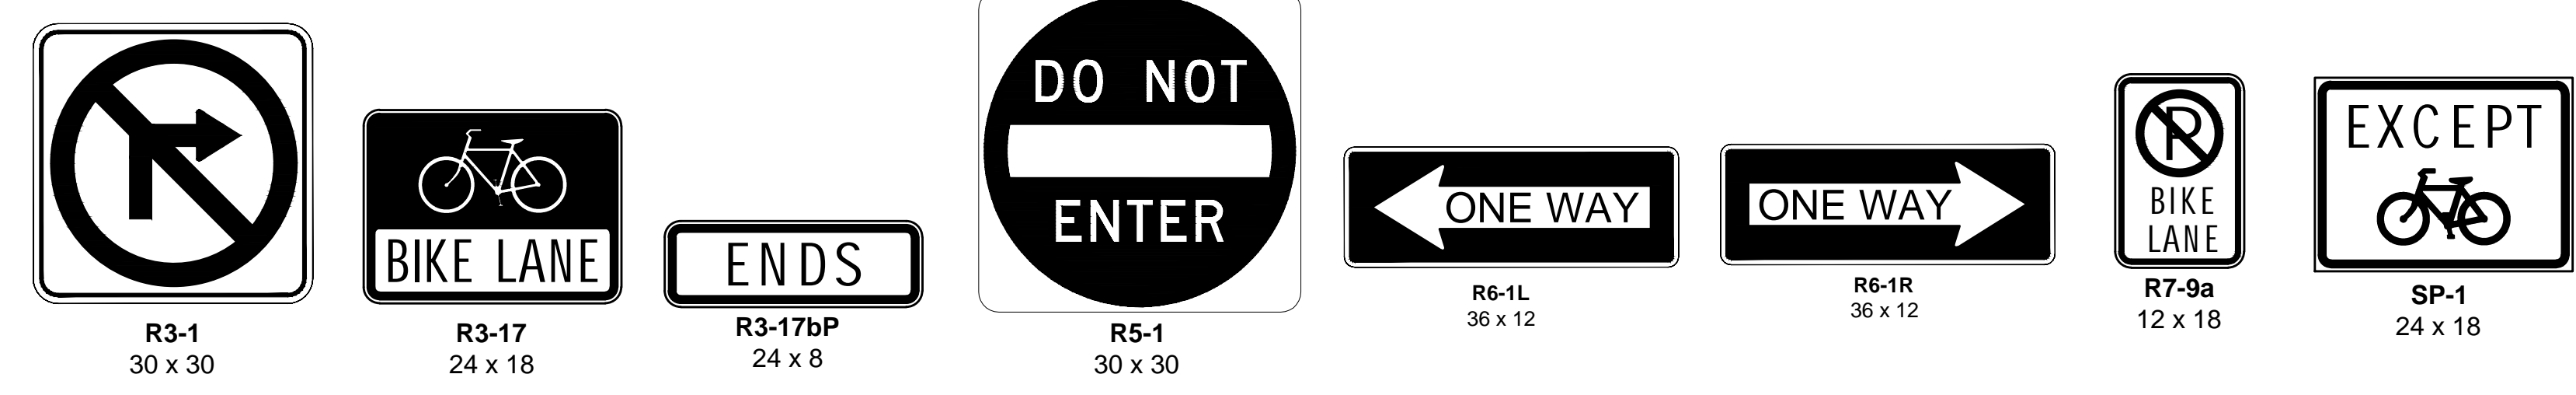


NUMBER	DATE	MADE BY	CHECKED BY	REVISIONS

DRAWN BY:
DESIGNED BY:
CHECKED BY:

REGISTERED PROFESSIONAL
For Review Only
PREPARED BY

www.BETA-inc.com

SUBCONSULTANT

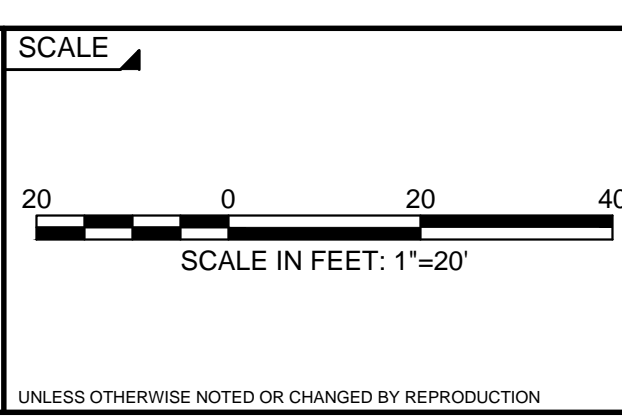

TITLE
**PLEASANT STREET
NANTUCKET, MASSACHUSETTS**
Temporary One-Way Concept

BETA JOB NO. 6943
ISSUE DATE 02/28/2020
SHEET NO. 24

