


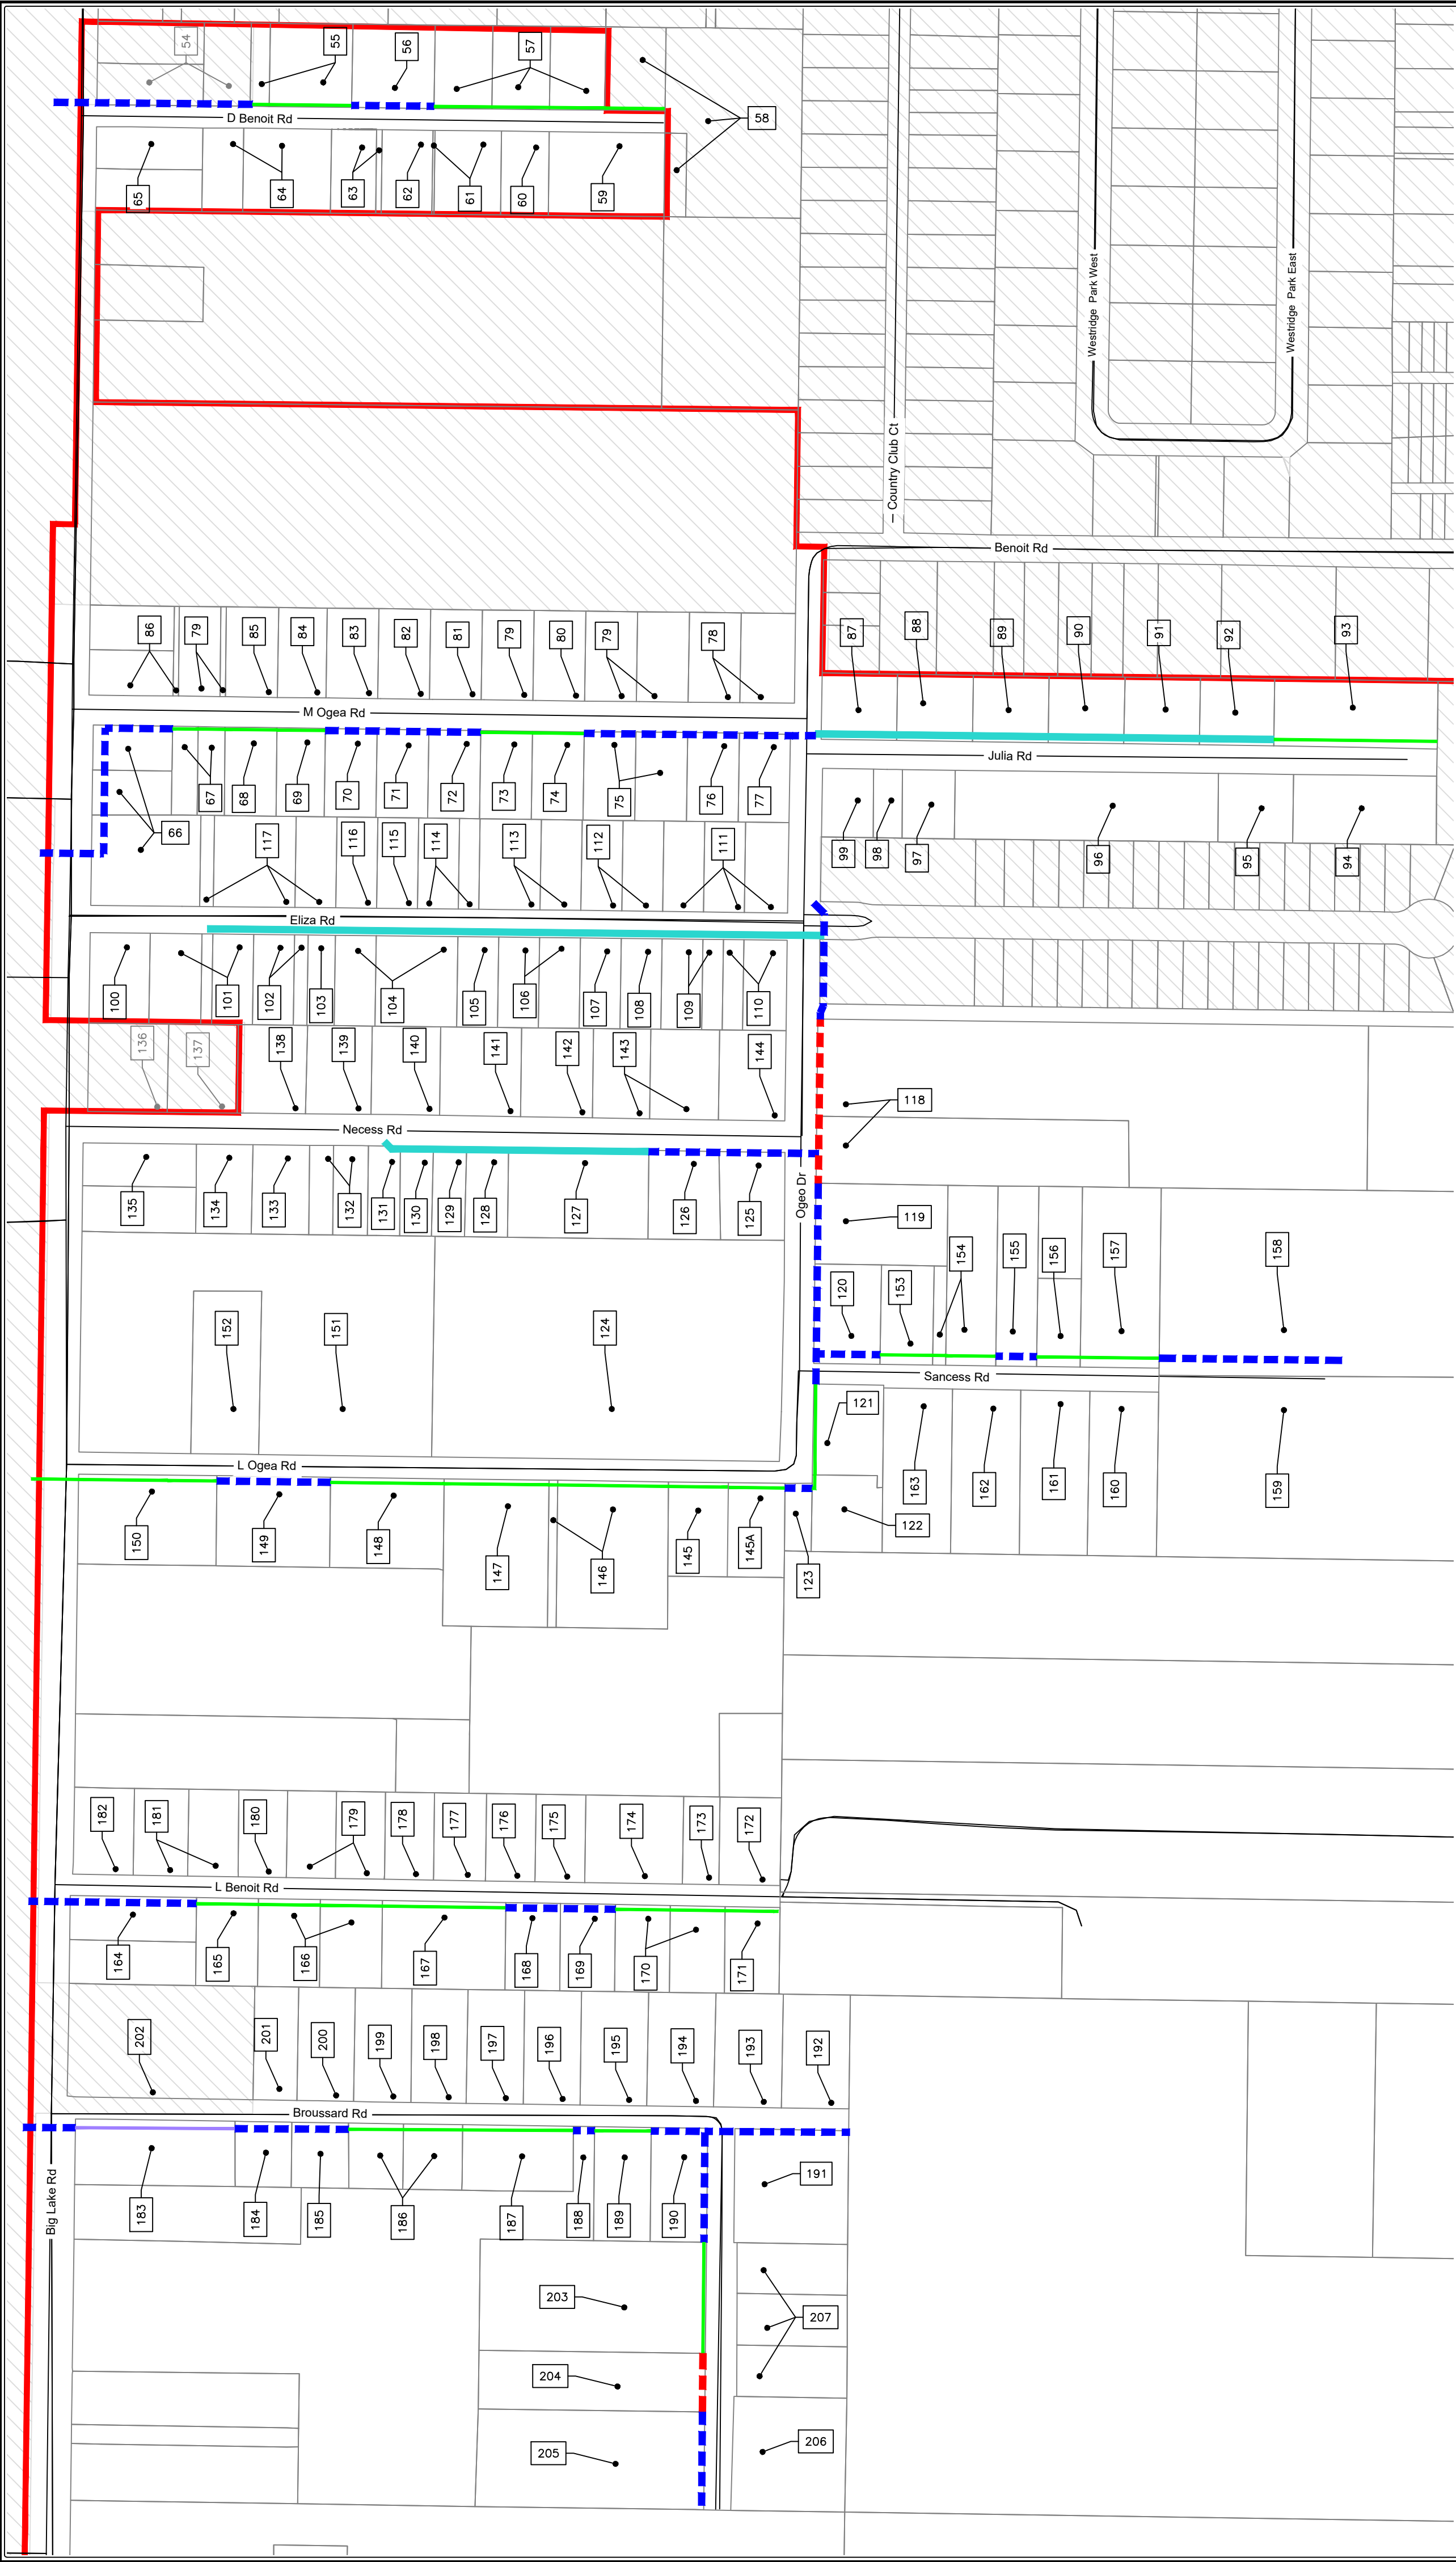

BIG LAKE WATERLINE EXPANSION PROJECT			
BIG LAKE ROAD - PHASE 2 PARCEL LIST			
Survey Map #	Parcel #	Property Owner	Property Acquired
54	00052566; 00052558	Ashland Big Lake LLC	
55	00471690; 00052973	Ray Allen Sonnier	3/18/2026
56	52981	Ulis Avery Capdeville III	
57	01081225; 00767735; 00767727	WM Berlin Properties, LLC	3/13/2026
58	861618	SIS Beacon Lake Charles, LLC c/o Jason Hochberg	4/23/2026
59	89648	Alva Myres Ellis-Babineaux	
60	850128	Oak Holly Development LLC	
61	1122452	Old River Equity LLC	
62	00933988A	John Batt Gregory et ux	
63	989916	M & M Land Holdings LLC	
64	10198373; 00080004	Lena Mae Romero	
65	00050482; 000850241	Bolton Construction Services LLC	
66	00050652; 00096946	Sheryl Eileen Harcrow Dautriel	
67	66168	Avante Investments, LLC	4/13/2026
68	70440	Michael J. Fusilier	4/10/2026
69	100986	Myrtle Jean Smith	3/25/2026
70	61689	Joseph Taylor Bourgeois et ux	
71	90174	Carrie Nicole Ledoux	
72	1363774	Akira Parham	
73	90182	Karen Page	6/4/2026
74	66605	Oak Holly Development, LLC	4/14/2026
75	49425	Raymond Charles Huber	
76	76414	Arnold David Hinton et ux	
77	1031465	Mark Whitney Soileau et al	
78	1036572	Oak Holly Development LLC	
79	01323104A; 00935042; 00093831; 00935042	Raymond Joseph Price	
80	66575	Iris Yvette Perez	
81	1223240	Tara Lynn Rhodes	
82	103853	Greg Mark Demarie	
83	83291	Christopher L Broussard	
84	60216	Anita Jane Coit Trahan	
85	1323104	Laurie Thibodeaux Price	
86	94471	Raymond Charles Price	
87	00056855D	Thea Christine Fontenot	
88	N/A	No State Tax Details Available	
89	00056855B	Vance Joseph Lalonde	
90	00056855E	Donna Jean Mott Devillier Nugent	
91	00056855A	Kristin Noel Prejean	
92	56855	Mark Allen Bentley et ux	
93	477362	Desira Rita Renee Soileau et al	3/24/2026
94	934992	Jeremy Patrick Walters et ux	
95	104221	Paul Alex Soileau et ux	
96	107743	Robert Lane Whelan et ux	
97	1337545	Claude Anthony Stelly et ux	
98	01337545C	Travis Keith Stelly	
99	56847	Claude Anthony Stelly et ux	
100	937827	Ashan Enterprises, LLC	
101	00091758; 01327038	D & W Drilling Co Inc.	
102	91871	Ella Grace Johnson Estate	
103	57223	Gerald Thomas Burch	
104	57215	Gerald T. Burch	
105	101494	Johnny K Sonnier et al	
106	00078670; 00059234A	Avery L. Cook Jr. et al	
107	59234	Justin Steven Savoie	
108	101443	Lucien Glenn Clark et ux	
109	00092304; 00065749	Christina Ashley Traxler	
110	61751	Kenley James Sonnier et ux	
111	00091782; 00067474; 00086681	Premium Properties of LC	
112	86525	Gregory Maylen	
113	86533	Gregory Maylen et ux	
114	96970	Wilford Raymond Leblanc et ux	
115	85634	Megan Pedersen	
116	101893	R J Price LLC	
117	00101516; 00103020	Walter Clifford Johnson Jr. et al	
118	1317585	Robert Lyndon Trahan et ux	
119	106291	Mary Laurine Murphy McNeal	
120	1361340	SMM Rentals, LLC	
121	00081191A	George Arnold et ux	4/10/2026
122	00081191E	Stella Lane Stodder	4/10/2026
123	n/a	No State Tax Details Available	
124	1354078	Kristie Lyn Portie Richard et al	
125	00055905A	Phillip Vaughn Hooker II et al	
126	55905	Rhonda Lee Canales	
127	52329	Eric Wayne Duplechin	
128	1069527	Sandra Faye Meaux McGee	
129	01069527C	Kael Matthew Delcambre et al	
130	01069527B	Lori E. Gardiner	

BIG LAKE WATERLINE EXPANSION PROJECT			
BIG LAKE ROAD - PHASE 2 PARCEL LIST			
Survey Map #	Parcel #	Property Owner	Property Acquired
131	01069527A	Daryan Nicole Gibson	
132	106607	James Joseph McGee et ux	
133	85928	Kory Willis	
134	00085928A	Ryan William Kennedy	
135	77720	John Ira Citizen et ux	
136	63703	City of Lake Charles	
137	63681	City of Lake Charles	
138	76481	Jeremiah Wayne Arendt	
139	63797	Johnny Lee Comeaux	
140	63789	Vanessa Marie Citizen	
141	1323678	Mark Ogden Breville et ux	
142	1323679	Lucien Glenn Clark et ux	
143	01223445; 00924806A	Kirk Russell Brame et ux	
144	924806	Guidry Property Development, LLC	
145	91731	Leland Martin Sonnier, II	6/9/2026
145A	0009 1731A	Live Oak Insurance Company	3/31/2026
146	102814	Wade Edward Barrios et ux	4/14/2026
147	102822	Olan Menard et ux	4/14/2026
148	91847	Donna Louise Perry Weatherly	3/24/2026
149	815810	Chris Arnold Juneke	
150	866881	Catherine C. Kleinschmidt	4/9/2026
151	94048	Geneva Danine Portie Courville Bourgeois	
152	00094048A	Danine Geneva Portie Courville Bourgeois	
153	1339966	CSK Properties, LLC	5/11/2026
154	01339965; 01168908	Jennie Marie Verrett Hinch, et al; Jennie Verrett Hinch	4/6/2026
155	986585	Tessie Renee Mouton	
156	69434	Lyle Wallace Vanhorn et ux	3/16/2026
157	1036866	Kenny Hubert Verrett	2/27/2026
158	91766	Mary Jane Fontenot Ogea et al	
159	81248	Barbara Sue Lagrange Granger	
160	00081191C	Mary Allyson Arceneaux Idlett	
161	00081191D	Jennifer Arceneaux Armentor	
162	81191	Sanceess Holdings LLC	
163	00081191B	Tyler James Abate	
164	78700	Donna Sue Elliot et al c/o Larry G. Thomas et al	
165	52949	Donald J. Cormier et ux	3/2/2026
166	64602	Donald Joseph Cormier	3/2/2026
167	66443	G & T Property and Timber Inc	3/12/2026
168	64599	BDH Group LLC	
169	52930	Christopher Ryder	
170	76805	Stewart Wayne Ellender et ux	4/20/2026
171	64653	William Laney Evans, Jr. et ux	3/2/2026
172	63959	Stephen Scott Mickey et ux	
173	885503	TKS Properties LLC	
174	52957	Larry Wayne Johnson	
175	N/A	No State Tax Details Available	
176	1344752	Joanna Kay Bertrand	
177	53392	Curtis Wayne Bertrand	
178	88536	Richard Serrano (NMN) et ux	
179	65781	Robert Gary Nevils	
180	53465	Richard Lee Bertrand	
181	00053473; 00053465	Richard Lee Bertrand et ux	
182	78689	Micka Shayne Williams	
183	91812	GCME, LLC	
184	101818	Chad Paul Chester et ux	
185	51845	Chad Scott Lavergne	
186	1317670	Mathews Rental Properties, LLC	4/17/2026
187	86886	Mathews Rental Properties, LLC	4/17/2026
188	1331707	Ultrasafe Holdings, LLC	
189	69140	John Sturlese	3/12/2026
190	68543	Christopher John George	
191	1245473	Charles Joseph Taylor et ux	
192	1329817	Carlyss Marie Fontenot Snyder	
193	1331256	Juanita Marie Dartez Conner	
194	1331255	Darlene K. Poole	
195	51217	Michael Bacon	
196	1223070	Eva Marie Fontenot Stutes	
197	1332224	Raymond Soileau Jr. et al	
198	1332222	Theresa Ogea Cox	
199	1332223	Shirley Ogea Cox	
200	91715	Arlene Ogea Sepulvado	
201	75701	Laura Ieyoub Yonich et vir	
202	81566	Larry Gene Thomas et al	
203	63428	George Lee Riling	3/25/2026
204	60275	Michael James Corbello et ux	
205	1330709	Harold Wayne Norwood	
206	00079448	Betty Keele Duhon	
207	53031	Gregory Paul Norsworthy et ux	

Descrpton	Color
On the Projected Path	
Not on the Projected Path	
Property Acquired	
Maintenance Servitude	
Existing Easment or Road R/W	
Currently a "NO"	

NOTES:

WATERLINE PATH

WATER DISTRICT

PROPERTY ACQUIRED

NO TO DONATION

MAINTENANCE SERVITUDE

EXISTING EASMENT OR ROAD R/W

BIG LAKE WATERLINE EXPANSION PROJECT
MASTER TRACKING PLAN

WATERLINE UPGRADE PROJECT
WARD 3



CALCASIEU PARISH ENGINEERING DEPARTMENT

#	REVISIONS	DATE
	DESCRIPTION:	
	BY:	