
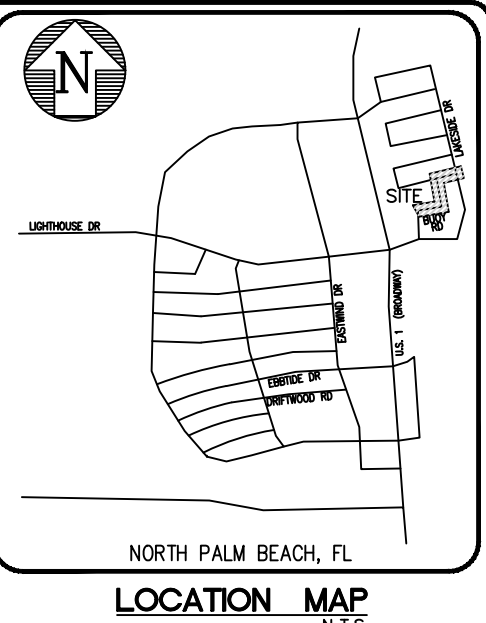
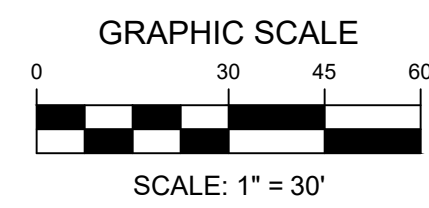
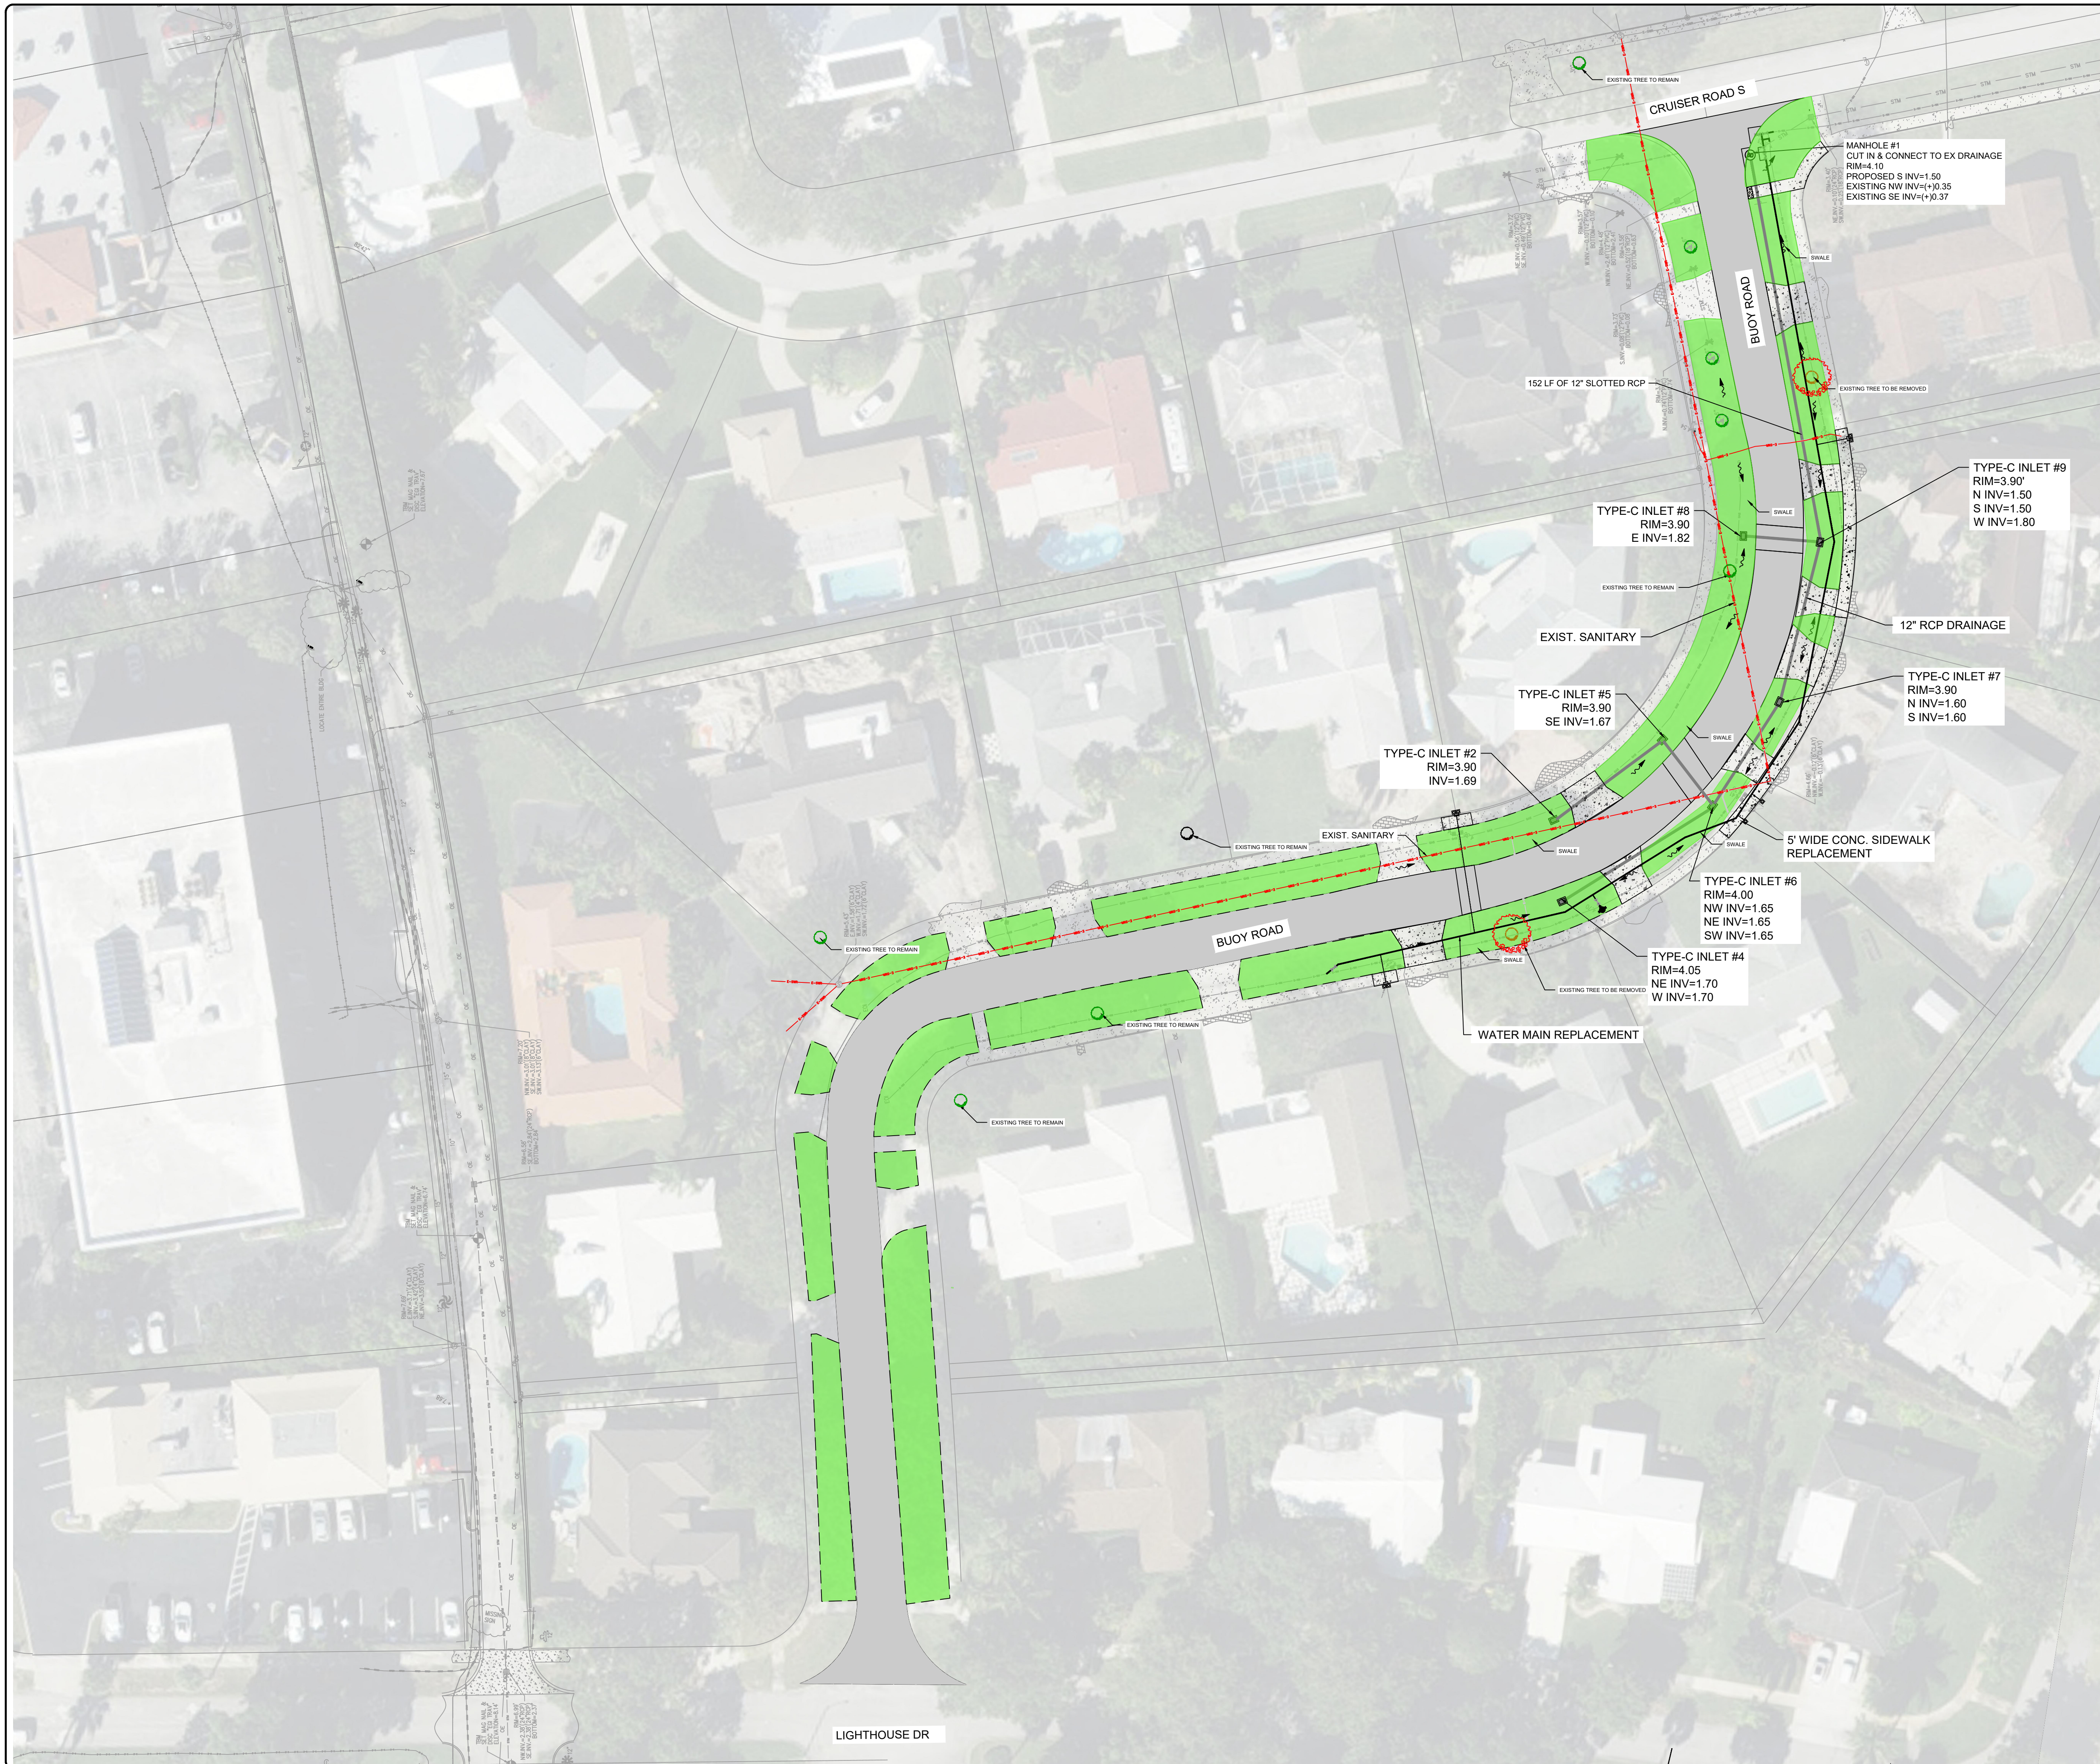


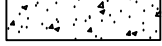

- LEGEND:
- | | |
|---|---|
|  | CONCRETE DRIVEWAY / SIDEWALK |
|  | GRASS SWALE |
|  | MILL AND RESURFACE WITH
1" SP-9.5 ASPHALT TO PROPOSED
GRADE |
|  | DRAINAGE CATCH BASIN |
|  | DRAINAGE FLOW DIRECTION |
|  | TREES TO BE REMOVED |
|  | TREES TO REMAIN |
|  | EXISTING SEWER |
|  | NEW WATER MAIN |

BUOY ROAD IMPROVEMENTS

NORTH PALM BEACH

EXHIBIT

[illegible]

ANTICIPATED CONSTRUCTION IMPACTS

A PRIMARY FOCUS OF THE PROJECT IS THE UPDATED DRAINAGE SYSTEM TO COMPLETELY ELIMINATE AGING ASBESTOS WATER MAINS. ALONGSIDE THESE CRITICAL UTILITY UPGRADES, THE PROJECT WILL DELIVER FRESHLY RECONSTRUCTED ROADWAYS, SIDEWALKS, DRIVEWAYS, AND INTEGRATED SWALES.

TO FACILITATE A SAFE AND EFFICIENT
WORKFLOW, THERE WILL BE TEMPORARY,
LOCALIZED ROADWAY PARTIAL CLOSURES
AND IRREGULAR ACCESS IMPACTS
AFFECTING SOME SIDEWALKS AND
DRIVEWAYS.

TOGETHER WITH THE NEW DRAINAGE SYSTEM, THESE NEW SWALES WILL IMPROVE LOCAL STORM-WATER MANAGEMENT, EFFECTIVELY REDUCING STANDING WATER AND PROTECTING HOMES FROM FLOODING DURING HEAVY RAINFALL.

THE CONSTRUCTION ZONES WILL ALSO REQUIRE THE OPERATION OF HEAVY STAGING EQUIPMENT, PUMPS, AND TYPICAL MACHINERY, WHICH WILL GENERATE ELEVATED LEVELS OF NOISE AND DUST.

FURTHERMORE, THESE UPGRADES WILL PROTECT LOCAL PROPERTY VALUES AND PREVENT HIGH COSTS OF FUTURE EMERGENCY REPAIRS. BY REPLACING OUTDATED UTILITIES NOW, THE COMMUNITY AVOIDS UNEXPECTED BREAKDOWNS AND DISRUPTIVE CONSTRUCTION DOWN THE ROAD. ULTIMATELY, THIS PROJECT IS A LONG-TERM INVESTMENT THAT ENSURES A SAFER, MORE RELIABLE NEIGHBORHOOD FOR EVERYONE.

TO MINIMIZE THESE INCONVENIENCES, THE PROJECT TEAM WILL IMPLEMENT SAFETY MEASURES AND KEEP RESIDENTS INFORMED. CLEAR DETOUR SIGNS WILL GUIDE TRAFFIC AROUND ACTIVE WORK AREAS, AND CREW WILL WORK QUICKLY TO RESTORE ACCESS TO DRIVEWAYS AND SIDEWALKS AS SOON AS POSSIBLE. REGULAR UPDATES WILL BE PROVIDED THROUGHOUT THE PROJECT SO RESIDENTS ARE INFORMED ON WHAT TO EXPECT IN THEIR NEIGHBORHOOD.