


User Name : apilarz Date\Time : Mon, 01 May 2023 - 2:29pm Acad Version : R24.1s (LMS Tech) 22" x 34" Border

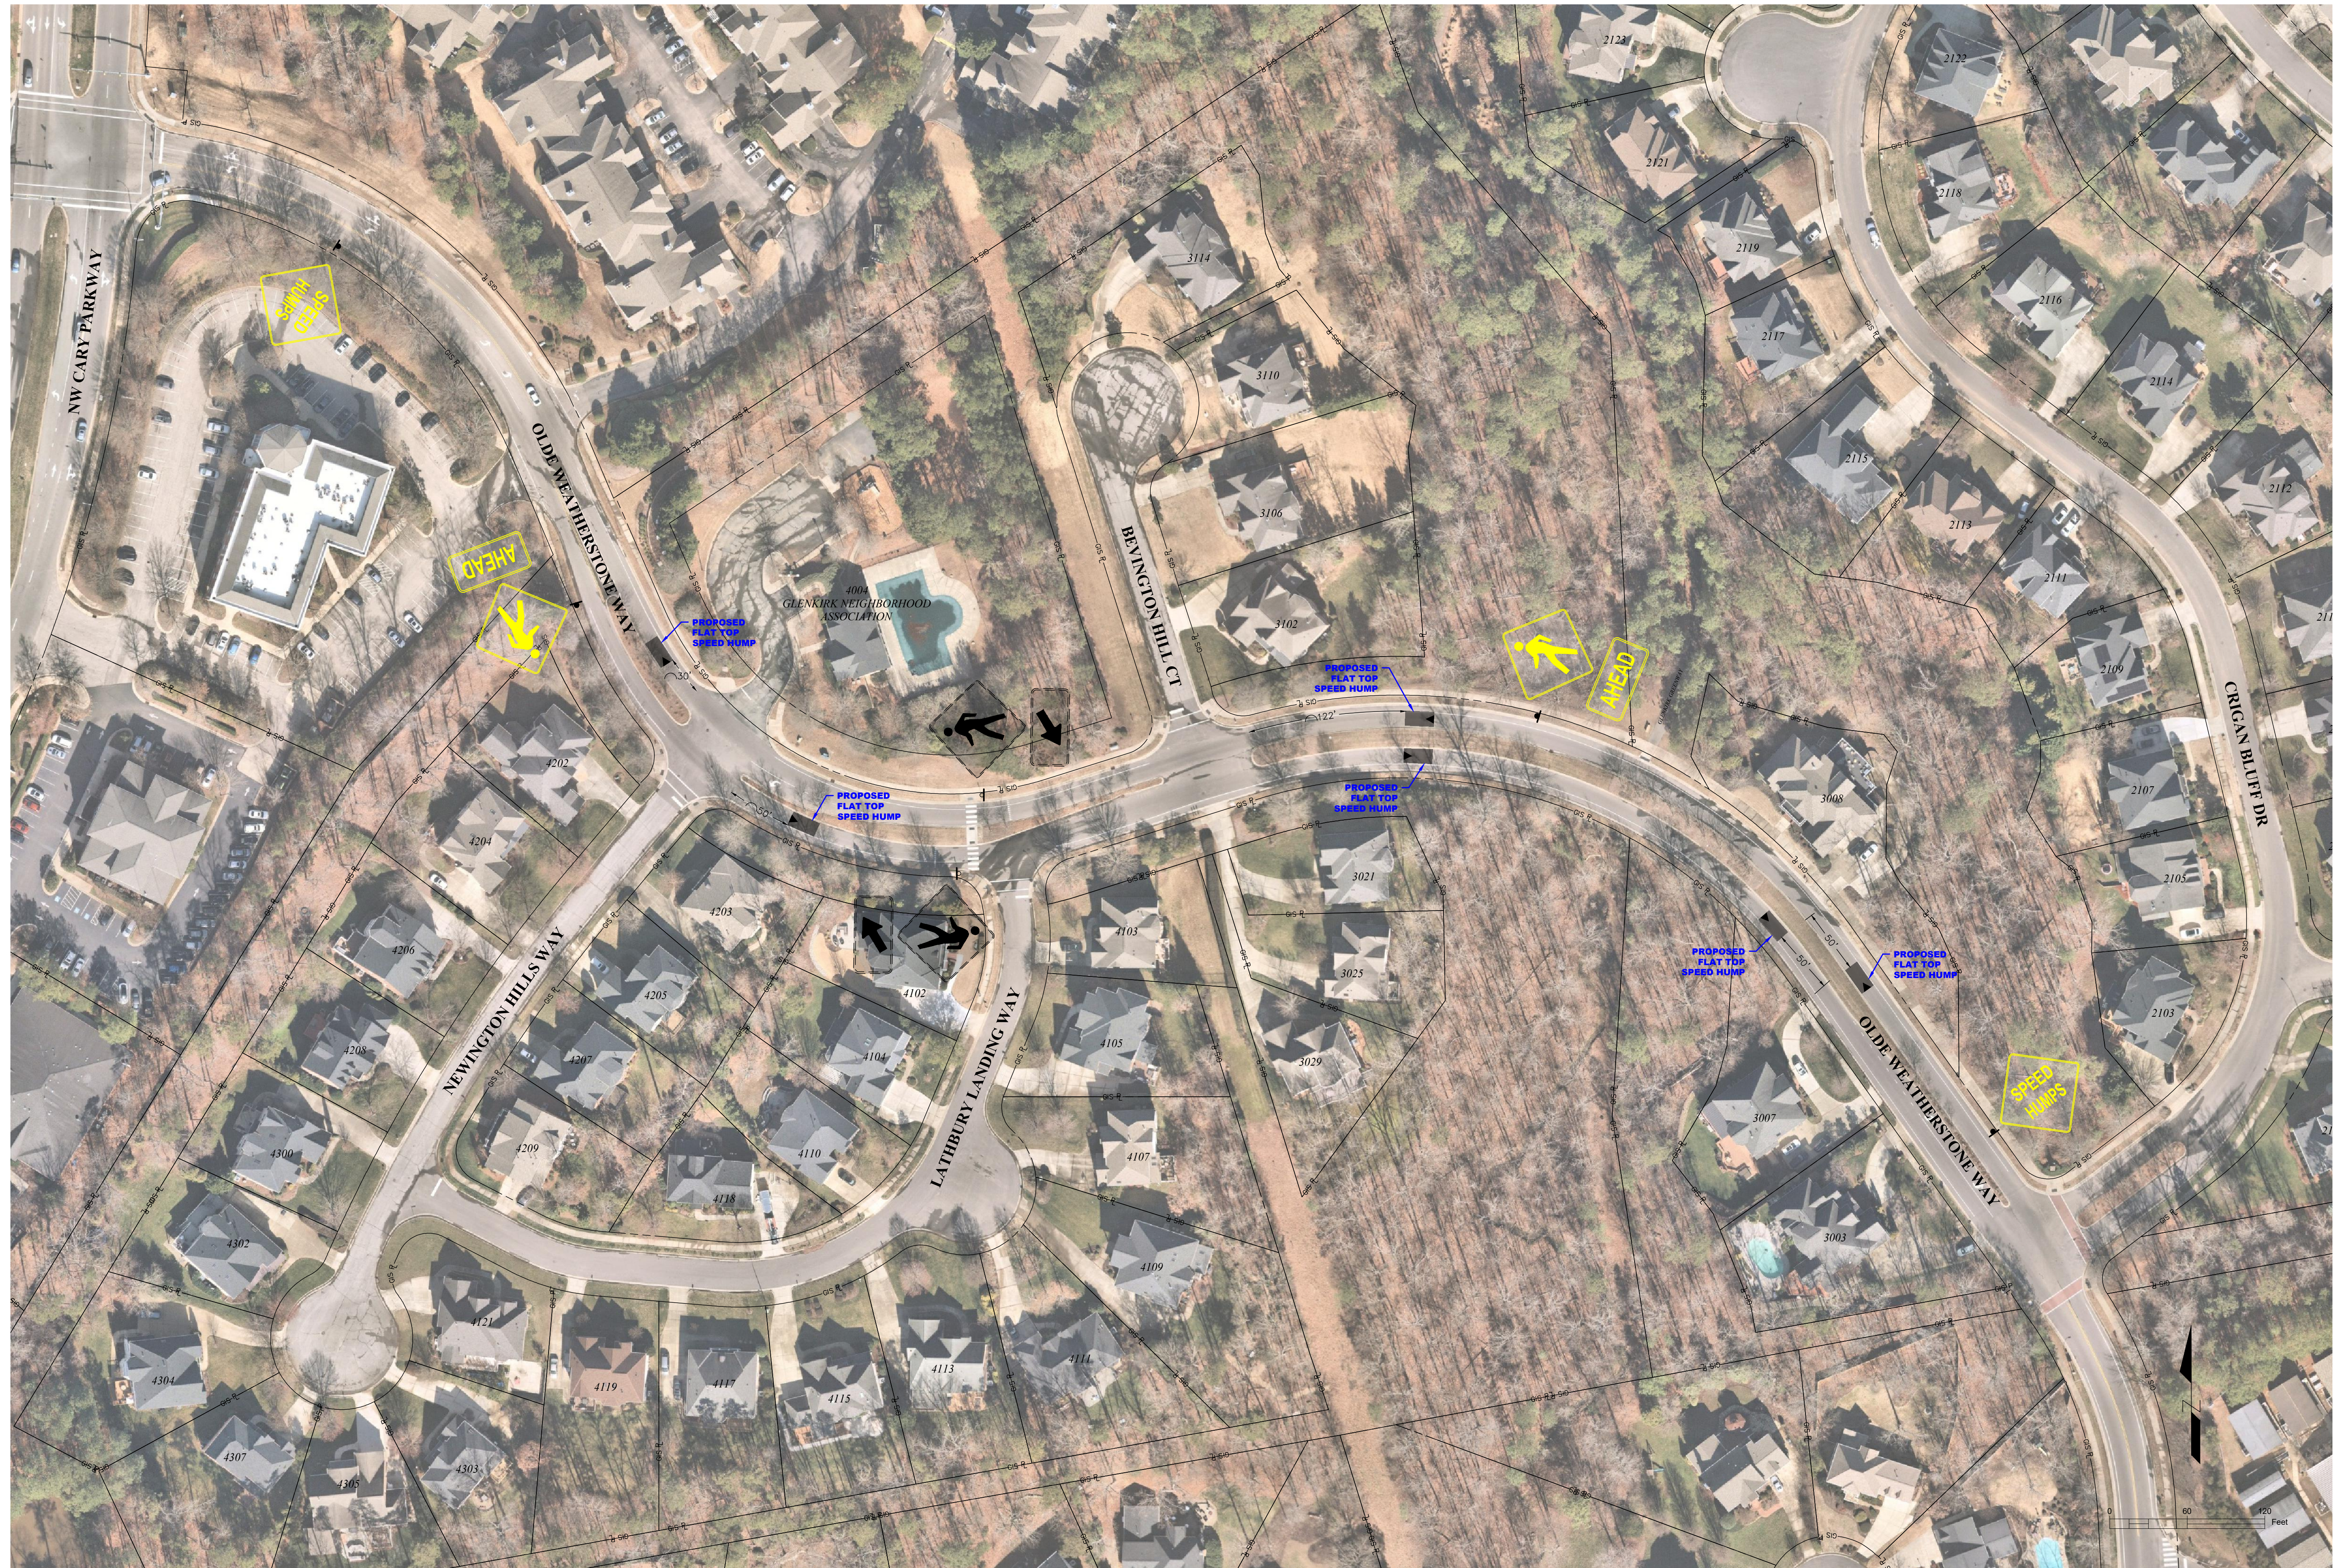

**GLENKIRK TRAFFIC CALMING**  
 Olde Weatherstone Way Speed Hump Installation  
 CONCEPT DESIGN PLAN

PRELIMINARY  
 NOT FOR  
 CONSTRUCTION

Signature
Revisions

Proj. No: 20-TCM-08  
 Design By: AP  
 Drawn By: AP  
 Date: MAY 2023  
 Scale Hor: AS NOTED  
 Scale Ver: N/A