



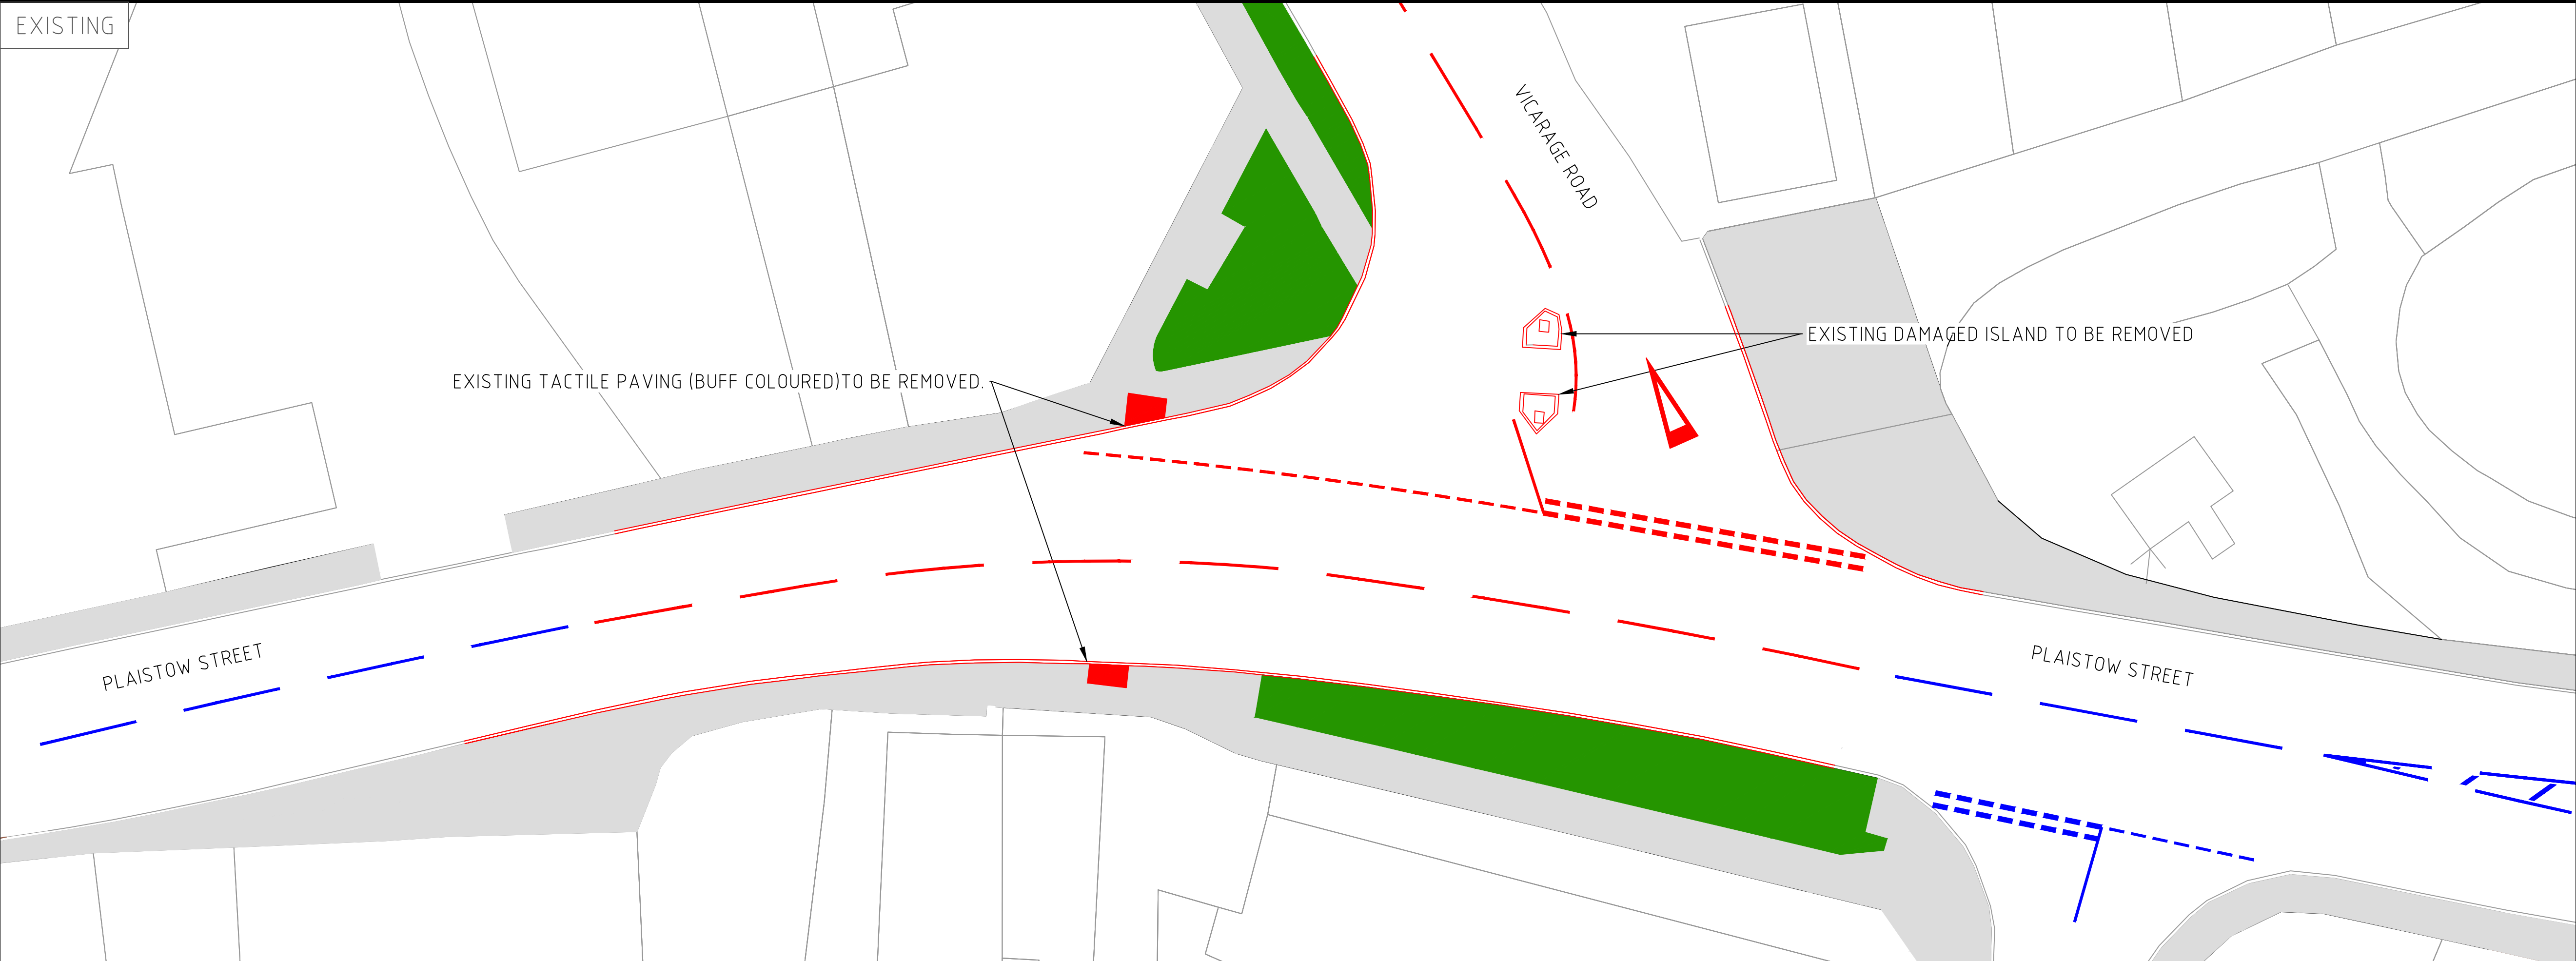

- KEY/NOTES
- FOOTWAY
 - GRASS VERGE
 - PROPOSED BUFF COLOURED TACTILE PAVING
 - PROPOSED RED COLOURED TACTILE PAVING
 - EXISTING BUFF COLOURED TACTILE PAVING TO BE REMOVED
 - PROPOSED BOLLARD
 - PROPOSED KERBLINE
 - PROPOSED ROAD MARKINGS
 - EXISTING KERBLINE TO BE REMOVED
 - EXISTING ROAD MARKINGS TO BE REMOVED
 - EXISTING ROAD MARKINGS TO BE REFRESHED

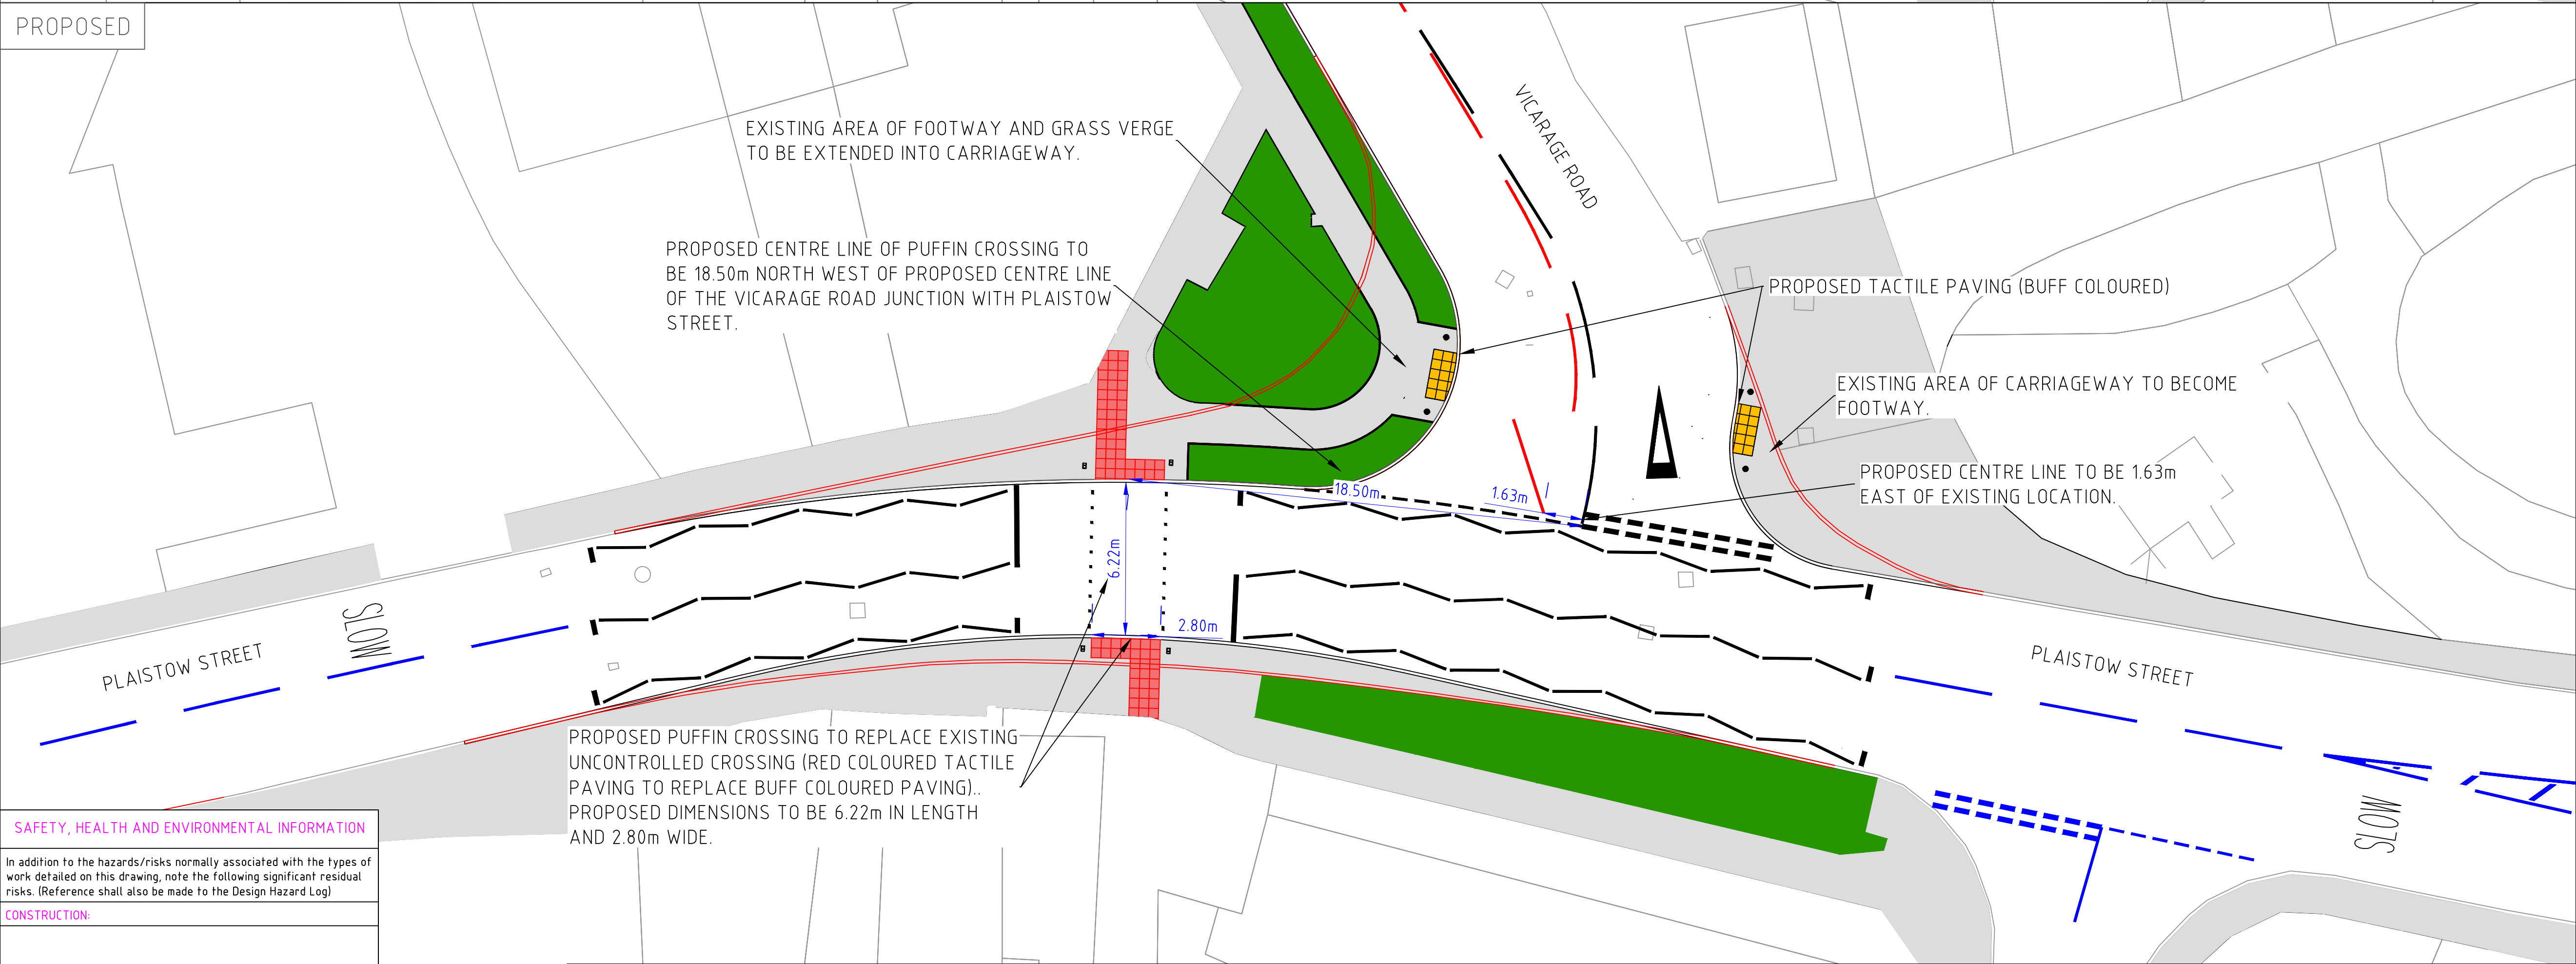

SAFETY, HEALTH AND ENVIRONMENTAL INFORMATION

In addition to the hazards/risks normally associated with the types of work detailed on this drawing, note the following significant residual risks. (Reference shall also be made to the Design Hazard Log)

CONSTRUCTION:


MAINTENANCE/CLEANING:

USE:

DECOMMISSIONING/DEMOLITION:

It is assumed that all works will be carried out by a competent contractor working, where appropriate, to an approved method statement.

Rev.	Description	Drwn	Chkd	Appr	Date

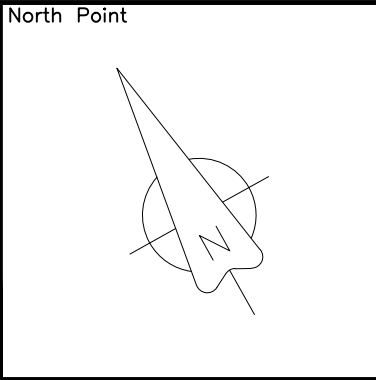

'Based upon the Ordnance Survey mapping with the permission of the Controller of Her Majesty's Stationery Office © Crown copyright and database rights 2023 OS 100019613. Unauthorised reproduction infringes Crown copyright and may lead to prosecution or civil proceedings.'

Drawn by. MB	Checked by. JD	Approved by.
Drawn date. 02.04.26	Checked date. 02.04.26	Approved date.

Project Title. B2028 PLAISTOW STREET, LINGFIELD CROSSING IMPROVEMENTS	Drawing Title. TRO PLAN
---	--------------------------------

SURREY
COUNTY COUNCIL

Scale.
1:150

Drawing units.
METRES

Project No. PC1444	Revision. -
Drawing No. 00X	Classification. DRAFT