


**LEGEND**

- NEW CURB
- NEW CONCRETE SIDEWALK
- MILL AND OVERLAY
- ESPLANADE (GRASS) SPACE
- ROADWAY CENTERLINE
- ROADWAY STRIPING
- RIGHT OF WAY

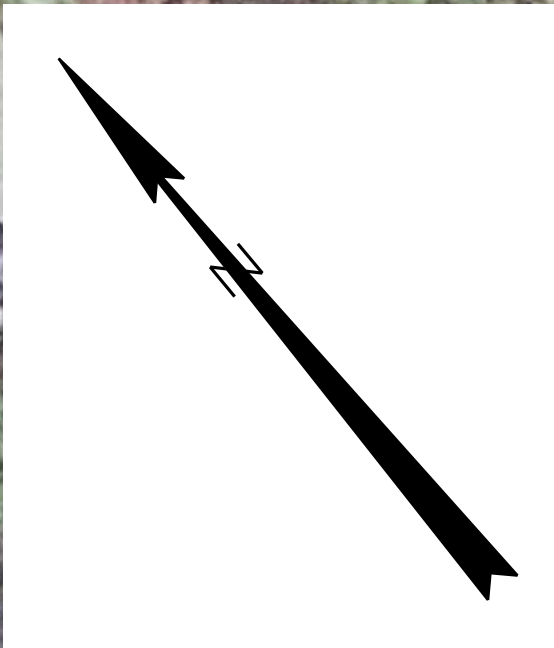

PLS OR PE  
PROGRESS PRINT

NOT FOR CONSTRUCTION


DESIGNED	CHECKED
MSF	NLC
A MSF 4/24/24 CONCEPT PLANS FOR TOWN REVIEW	
REVIEW BY:	DATE:
STATUS:	
THIS PLAN SHALL NOT BE MODIFIED WITHOUT WRITTEN PERMISSION FROM SEBAGO TECHNICS, INC. ANY ALTERATIONS AUTHORIZED OR OTHERWISE, SHALL BE AT THE USER'S SOLE RISK AND WITHOUT LIABILITY TO SEBAGO TECHNICS, INC.	

**SEBAGO**  
TECHNICS  
WWW.SEBAGOTECHNICS.COM  
75 John Roberts Rd.  
Suite 4  
South Paris, ME 04106  
Tel. 207-209-2100

CONCEPT PLANS - OPTION 1  
OFF:  
TOWN CENTER IMPROVEMENTS  
SCOTT DYER ROAD, SHORE ROAD, AND ROUTE 77  
CAPE ELIZABETH, MAINE  
FOR:  
TOWN OF CAPE ELIZABETH  
320 OCEAN HOUSE ROAD  
CAPE ELIZABETH, MAINE 04072

PROJECT NO. 230111 SCALE 1" = 25'

SHEET 1 OF 3

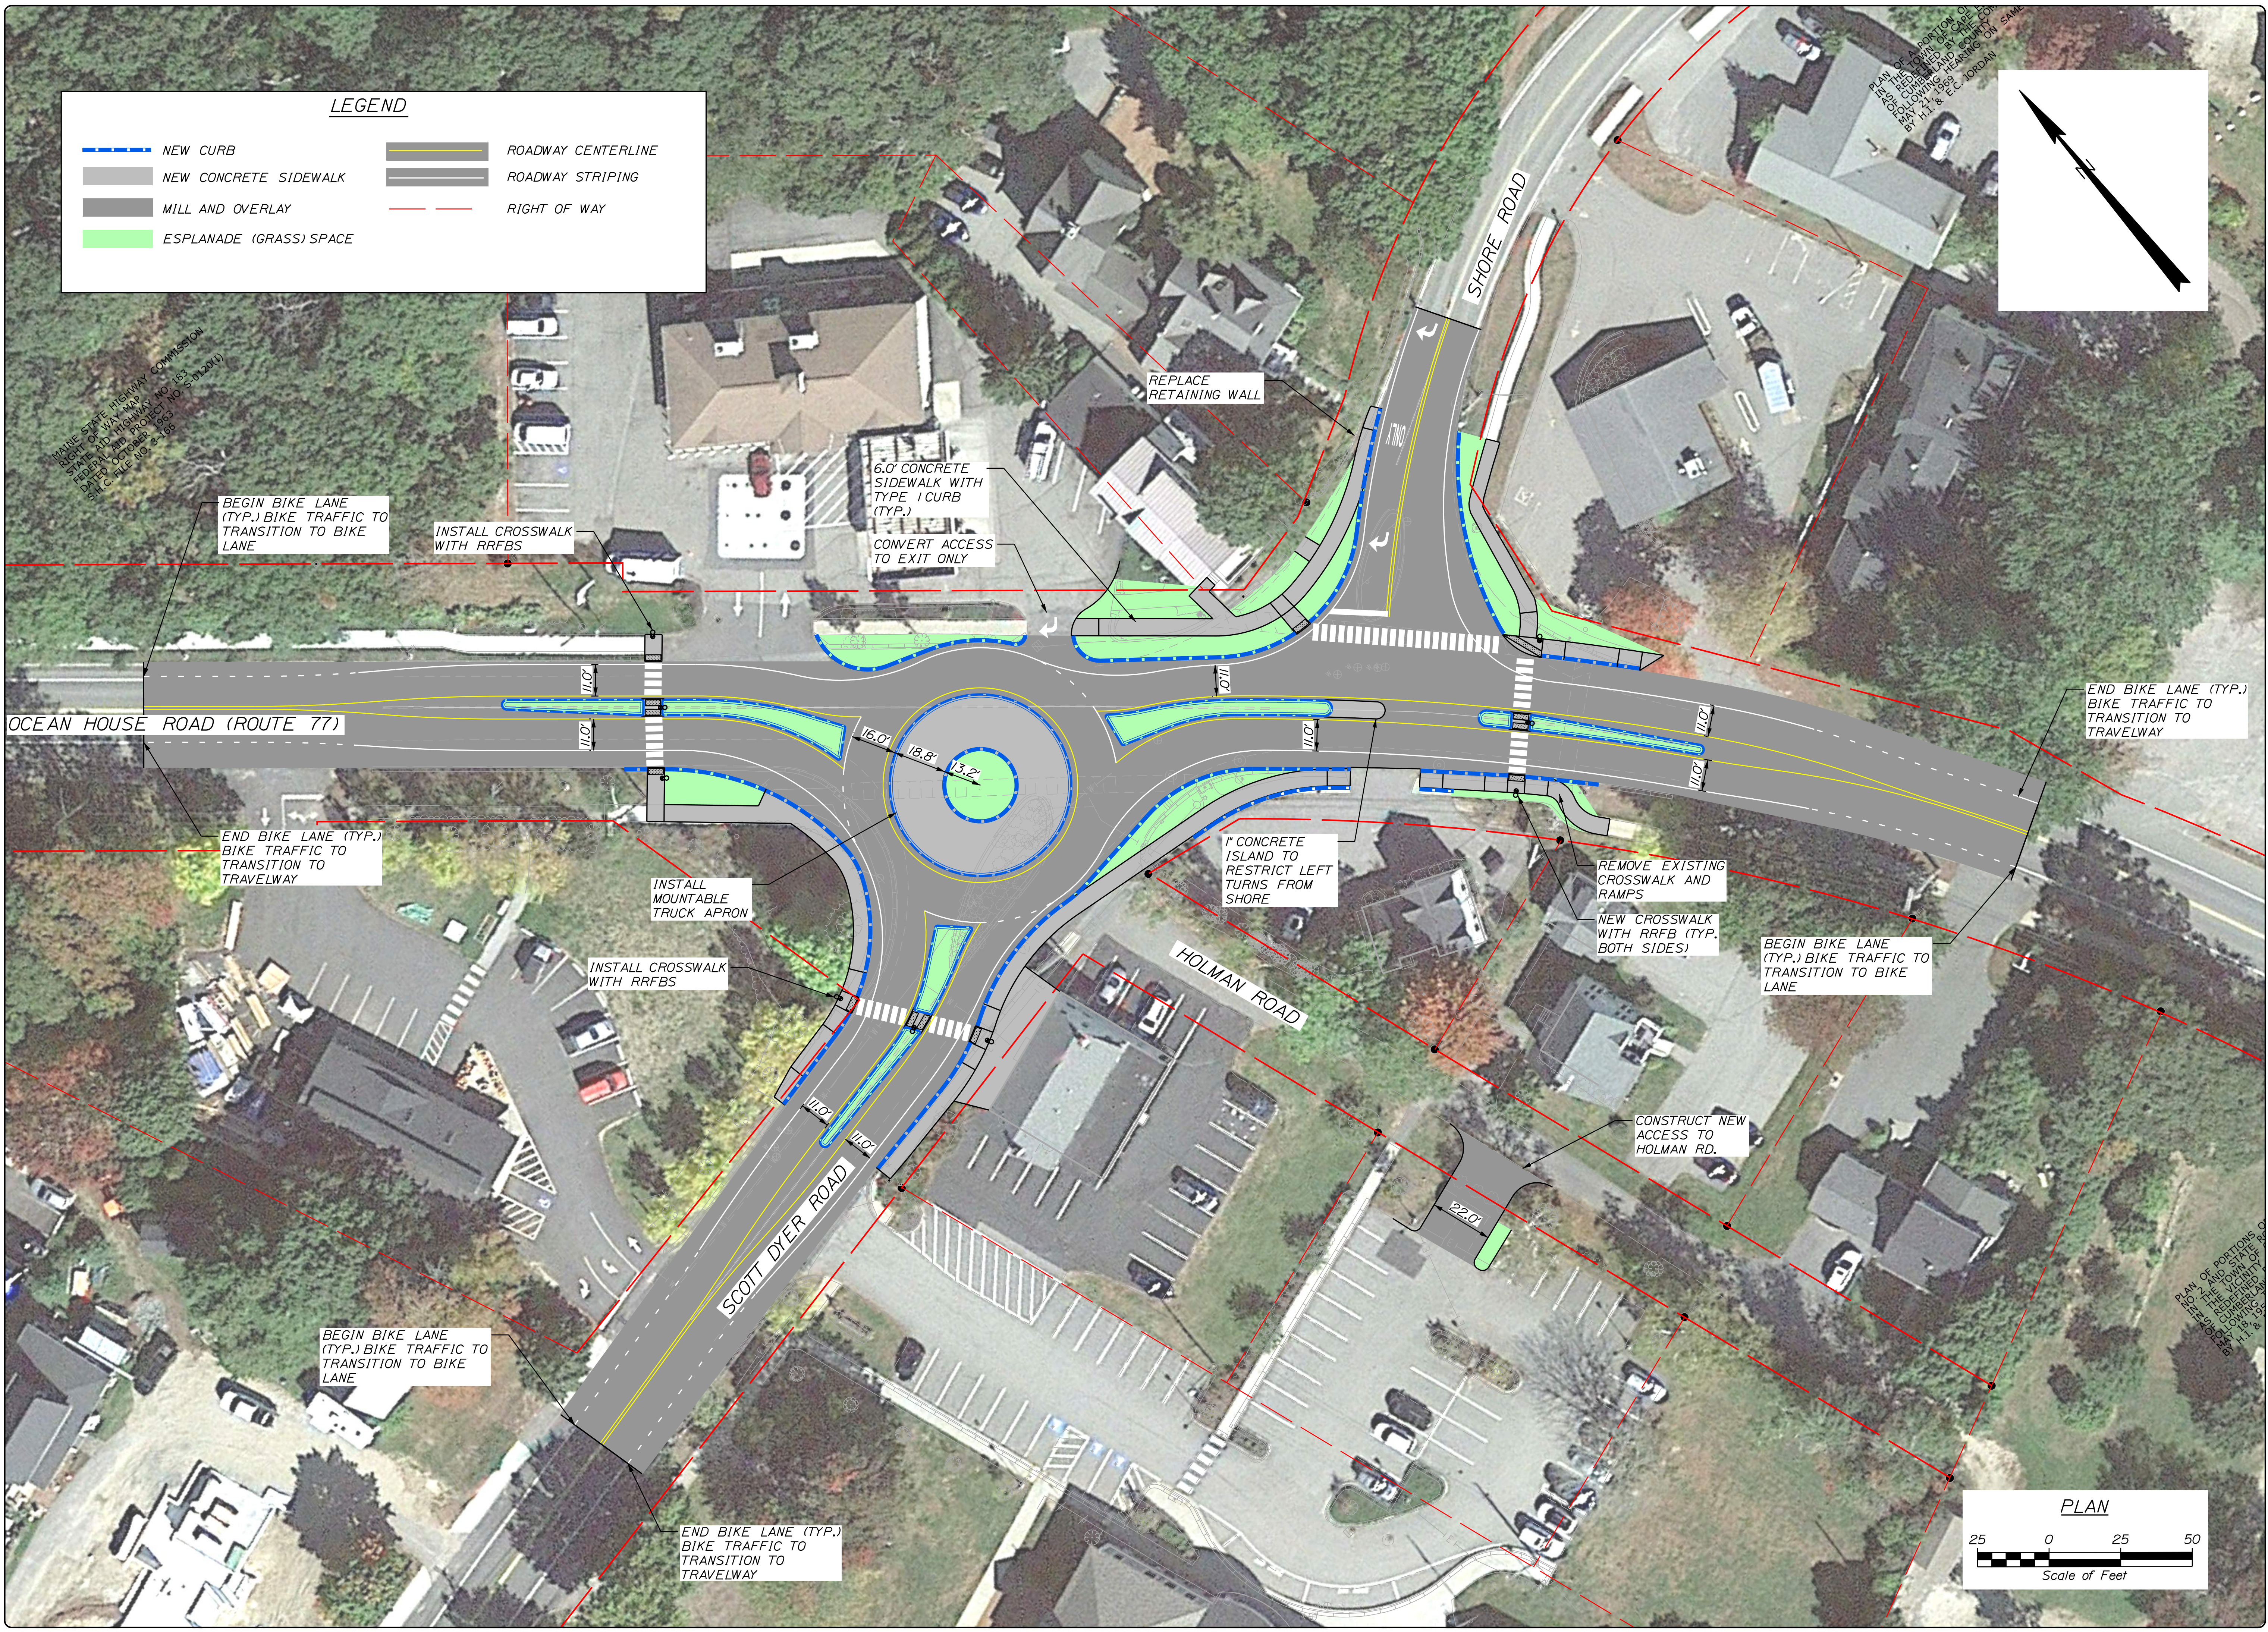



MAINE STATE HIGHWAY COMMISSION  
RIGHT OF WAY MAP  
STATE AND HIGHWAY NO. 183  
FEDERAL AID PROJECT NO. 5-6-2001  
DATED October 1963  
S.H.C. FILE NO. 3-168

PLAN OF PORTIONS  
OF THE  

...:\SDR\_Roundabout\_General\_Plan.dgn

**LEGEND**

- NEW CURB
- NEW CONCRETE SIDEWALK
- MILL AND OVERLAY
- ESPLANADE (GRASS) SPACE
- ROADWAY CENTERLINE
- ROADWAY STRIPING
- RIGHT OF WAY

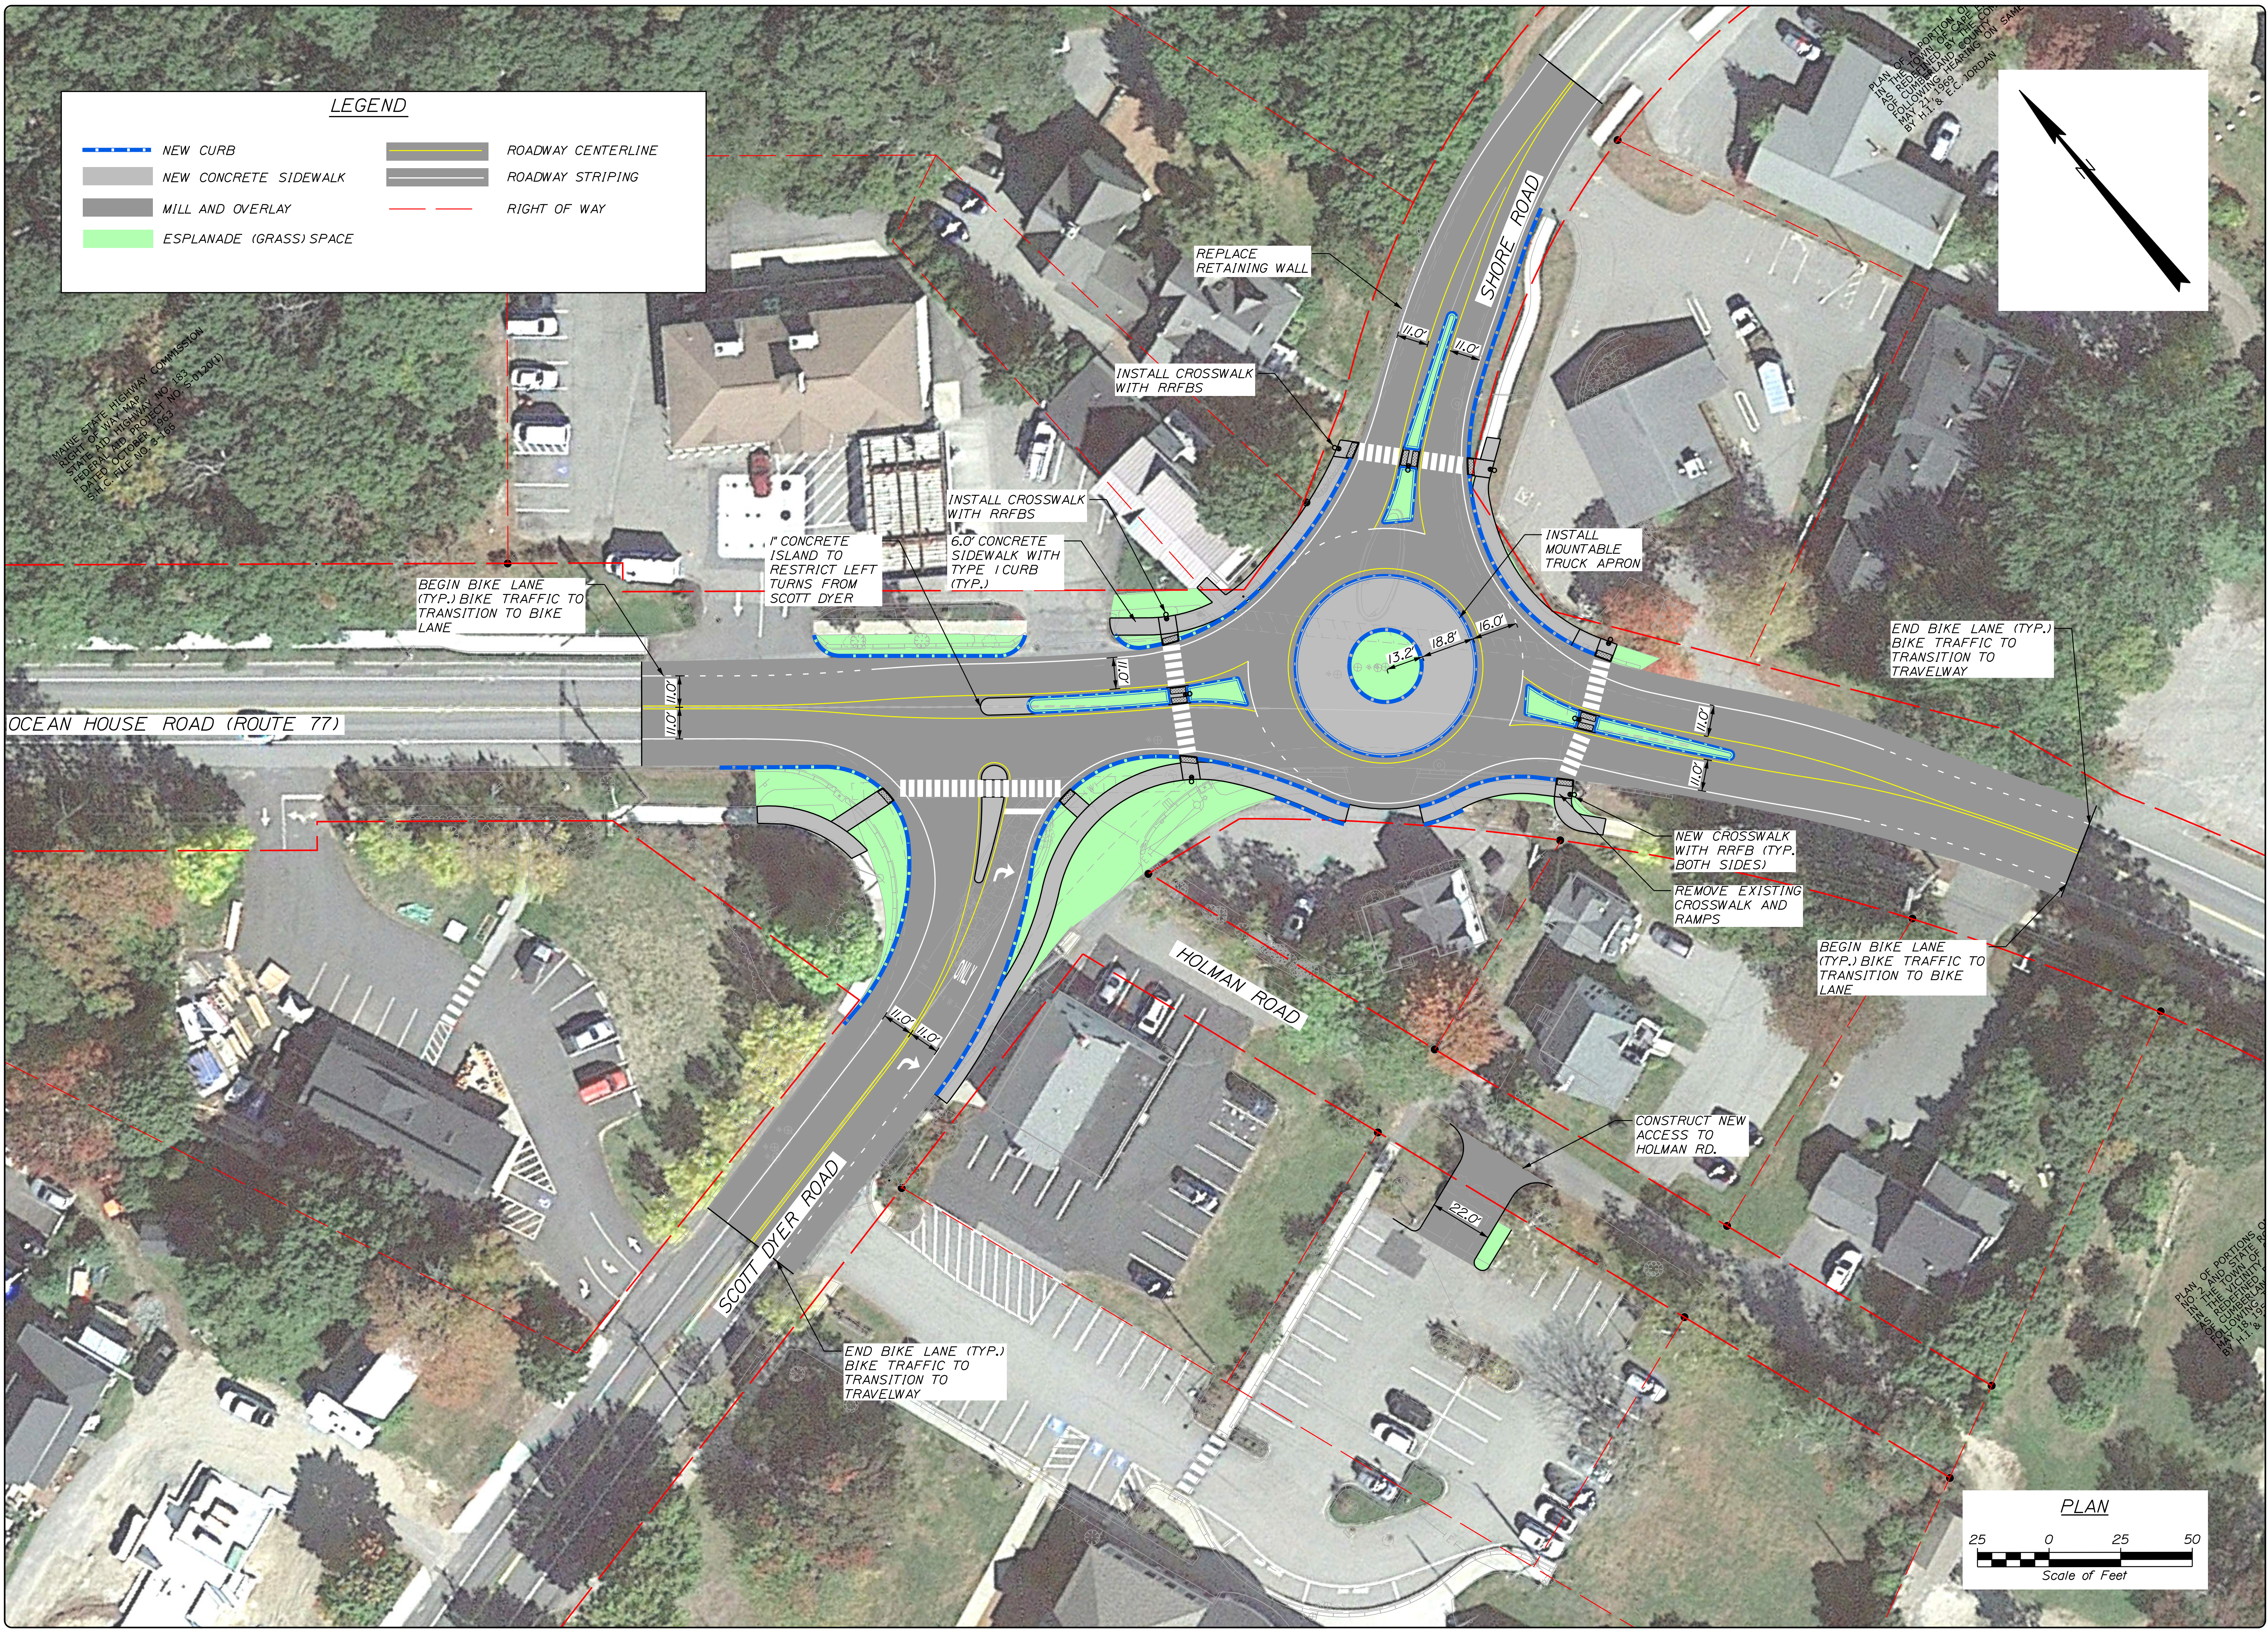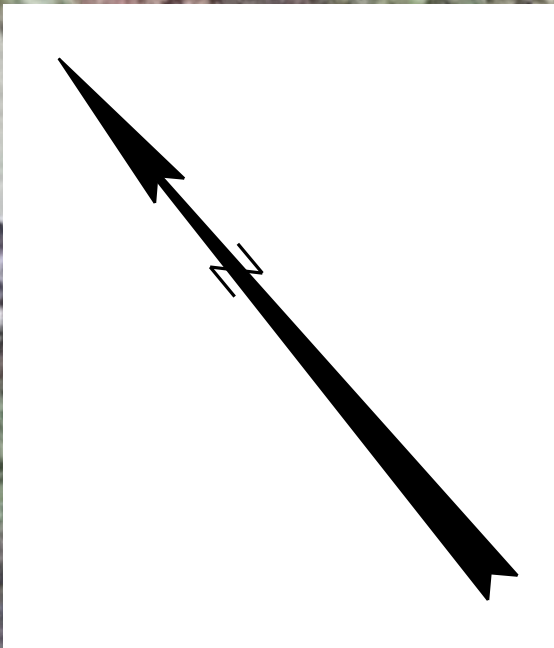

MAINE STATE HIGHWAY COMMISSION  
 STATE AND HIGHWAY  
 FEDERAL AID PROJECT  
 S.H.C. FILE NO. 3-168

OF A PORTION OF  
 H.L. & E.C. JORDAN  
 2-1/4 AC. 226

PLAN OF PORTIONS  
 OF THE  
 MAP IDENTIFIED BY  
 THE NUMBERED  


PLS OR PE  
 PROGRESS PRINT

NOT FOR CONSTRUCTION

DESIGNED	CHECKED
MSF	NLC
A MSF 4/24/24 CONCEPT PLANS FOR TOWN REVIEW	
REVIEW BY:	STATUS:
DATE:	DATE:
THIS PLAN SHALL NOT BE MODIFIED WITHOUT WRITTEN PERMISSION FROM SEBAGO TECHNICS, INC. ANY ALTERATIONS AUTHORIZED OR OTHERWISE, SHALL BE AT THE USER'S SOLE RISK AND WITHOUT LIABILITY TO SEBAGO TECHNICS, INC.	

**SEBAGO**  
 TECHNICS  
 WWW.SEBAGOTECHNICS.COM  
 75 John Roberts Rd.  
 South Portland, ME 04106  
 Tel: 207-209-2100



CONCEPT PLANS - OPTION 2  
 OF:  
 TOWN CENTER IMPROVEMENTS  
 SCOTT DYER ROAD, SHORE ROAD, AND ROUTE 77  
 CAPE ELIZABETH, MAINE  
 FOR:  
 TOWN OF CAPE ELIZABETH  
 320 OCEAN HOUSE ROAD  
 CAPE ELIZABETH, MAINE 04072

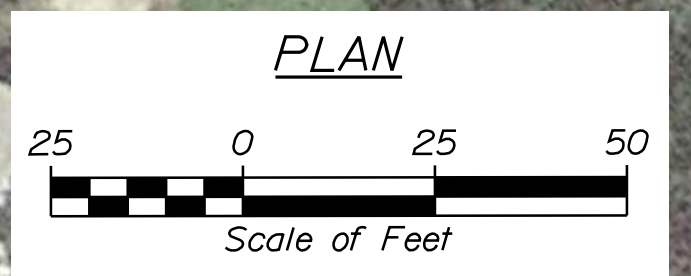

...:\Shore Roundabout - General - Plan.dgn

**LEGEND**

- NEW CURB
- NEW CONCRETE SIDEWALK
- MILL AND OVERLAY
- ESPLANADE (GRASS) SPACE
- ROADWAY CENTERLINE
- ROADWAY STRIPING
- RIGHT OF WAY

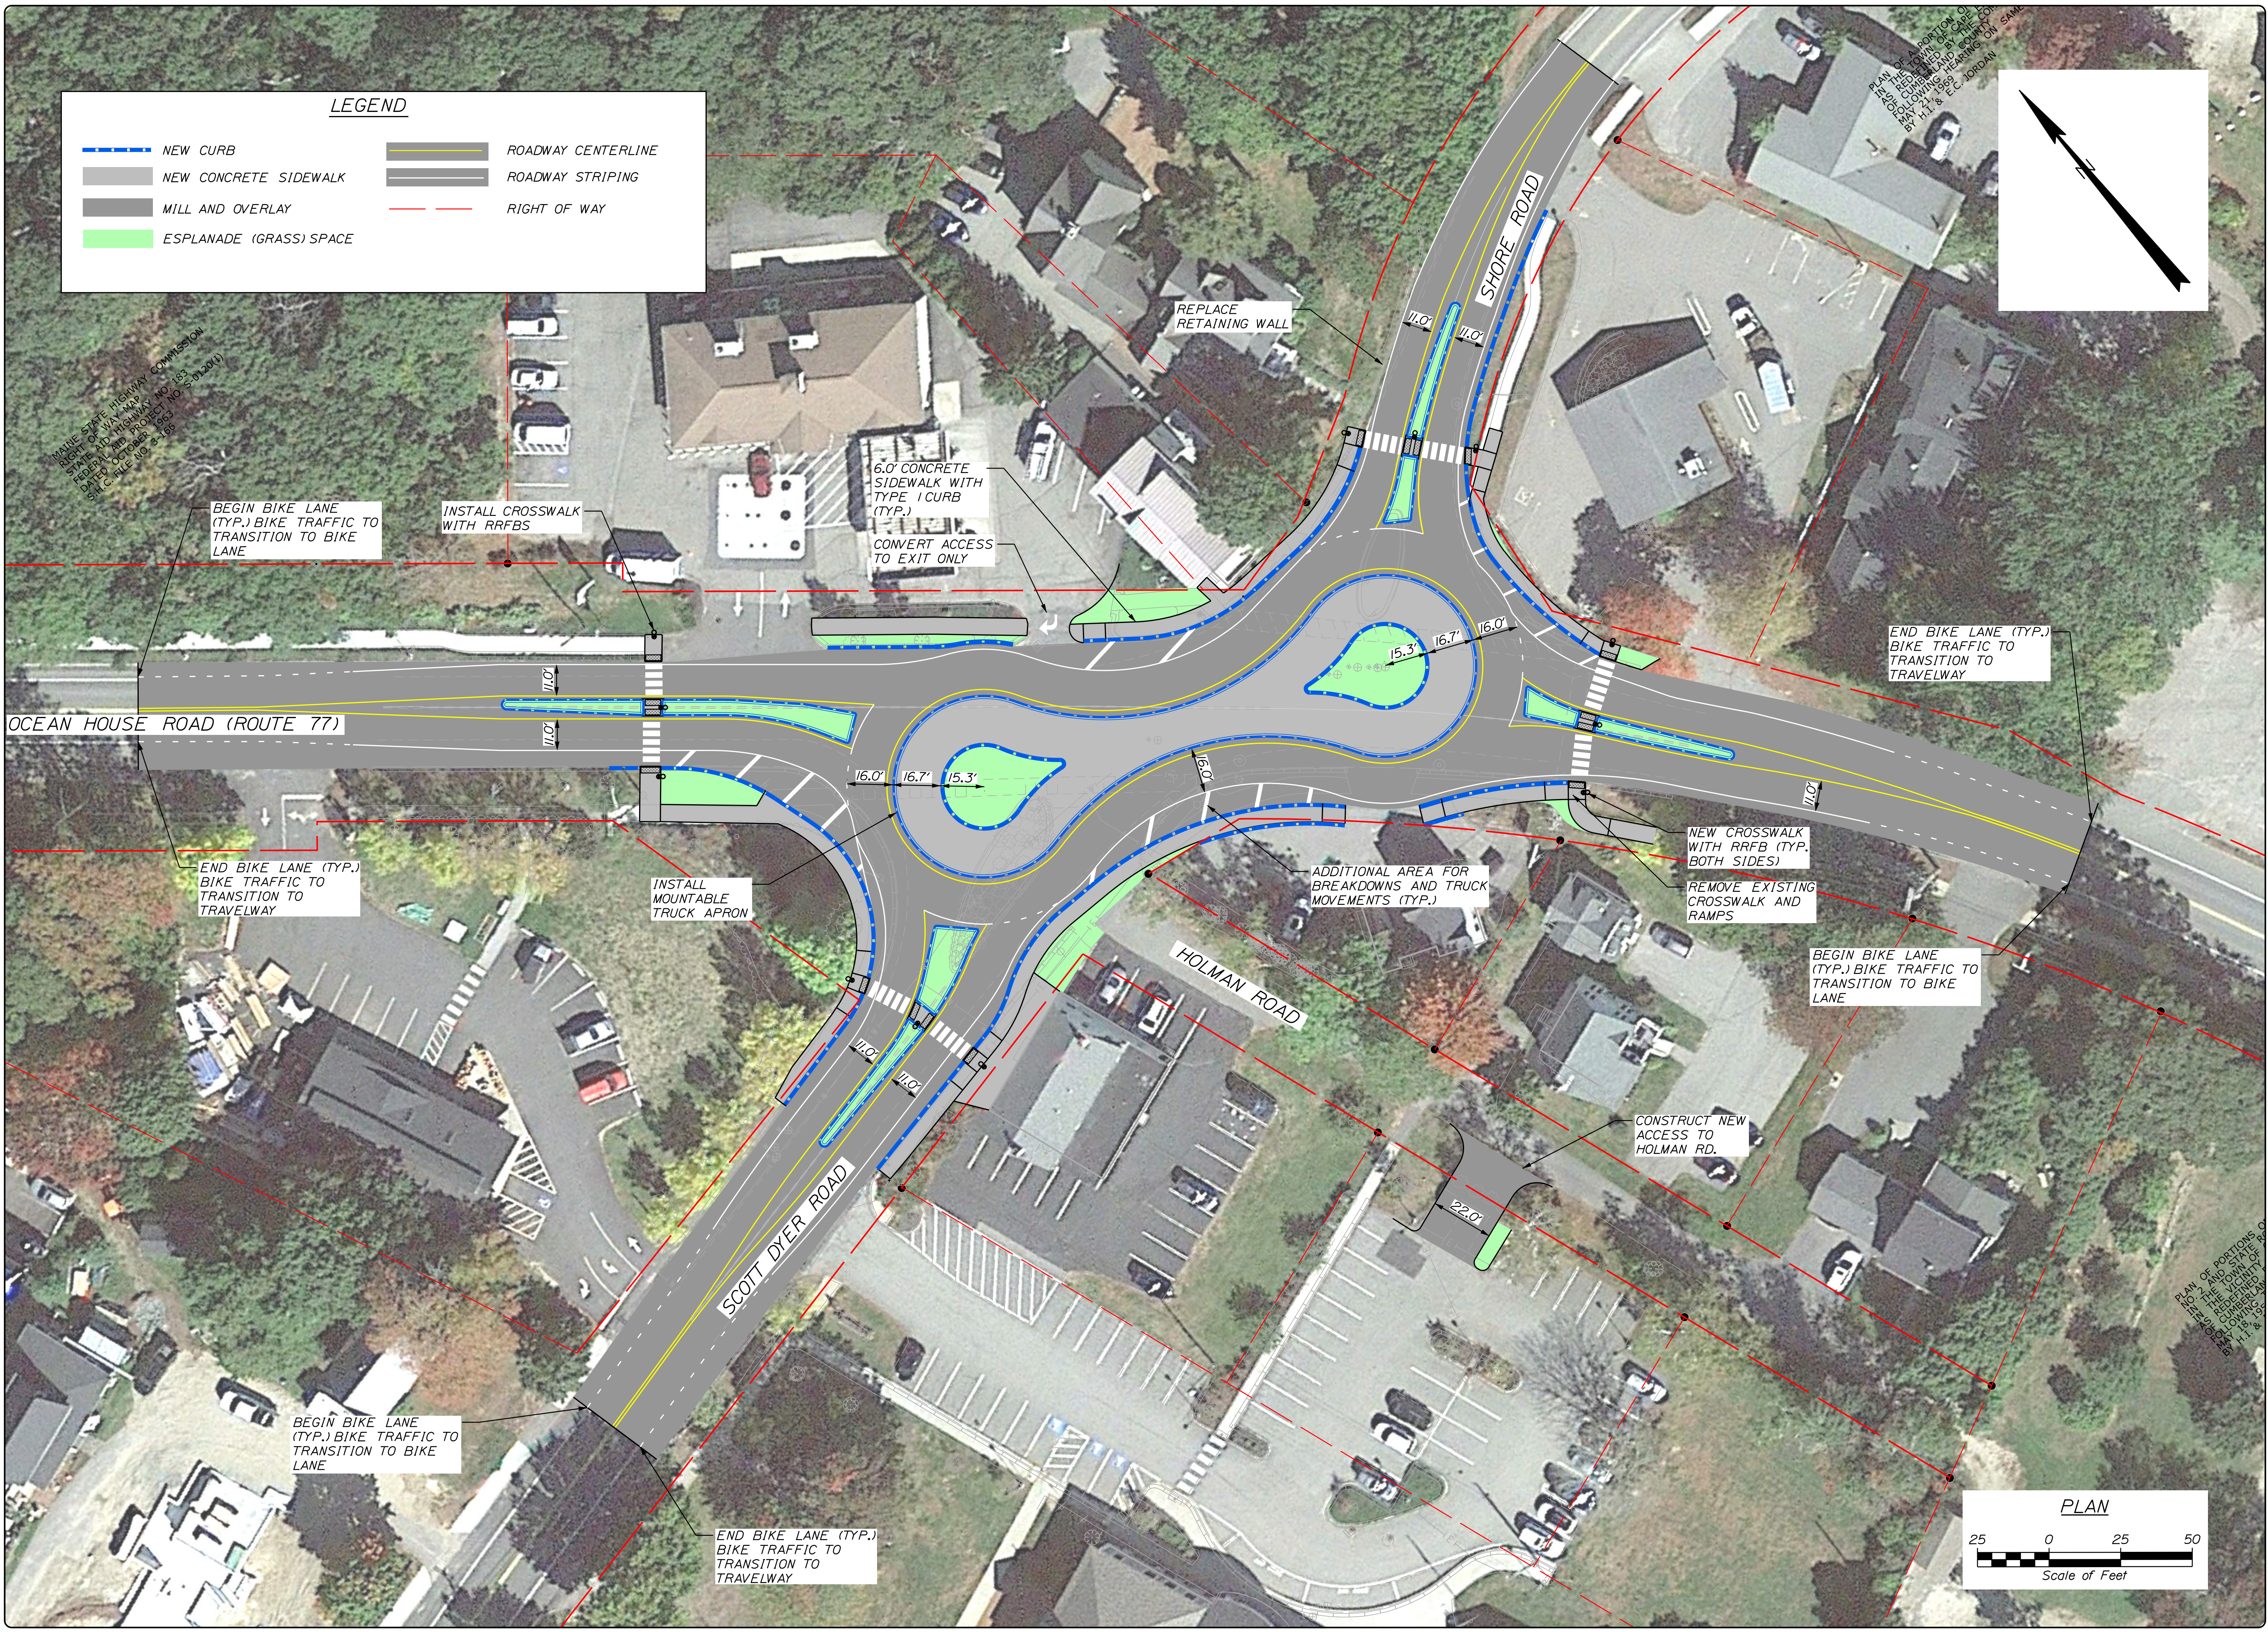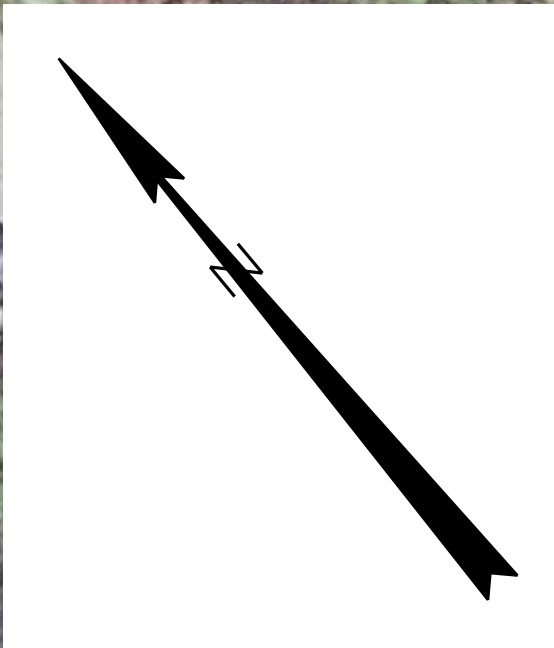

MAINE STATE HIGHWAY COMMISSION  
 RIGHT OF WAY MAP  
 STATE AND HIGHWAY NO. 183  
 DATED October 1963  
 S.H.C. FILE NO. 3-183

 H. I. & E. JORDAN  
 21-100-0236

PLAN OF PORTIONS  

PLS OR PE  
 PROGRESS PRINT

NOT FOR CONSTRUCTION

DESIGNED	CHECKED
AJR	NLC
A. AJR 4/24/24 CONCEPT PLANS FOR TOWN REVIEW	
REVIEW BY:	DATE:
STATUS:	
THIS PLAN SHALL NOT BE MODIFIED WITHOUT WRITTEN PERMISSION FROM SEBAGO TECHNICS, INC. ANY ALTERATIONS AUTHORIZED OR OTHERWISE, SHALL BE AT THE USER'S SOLE RISK AND WITHOUT LIABILITY TO SEBAGO TECHNICS, INC.	

**SEBAGO**  
 TECHNICS  
 WWW.SEBAGOTECHNICS.COM  
 75 John Roberts Rd.  
 Suite 4  
 South Portland, ME 04106  
 Tel: 207-209-2100

CONCEPT PLANS - OPTION 3  
 TOWN CENTER IMPROVEMENTS  
 SCOTT DYER ROAD, SHORE ROAD, AND ROUTE 77  
 CAPE ELIZABETH, MAINE  
 FOR:  
 TOWN OF CAPE ELIZABETH  
 320 OCEAN HOUSE ROAD  
 CAPE ELIZABETH, MAINE 04072

PROJECT NO. 230111 SCALE 1" = 25'

SHEET 3 OF 3

