



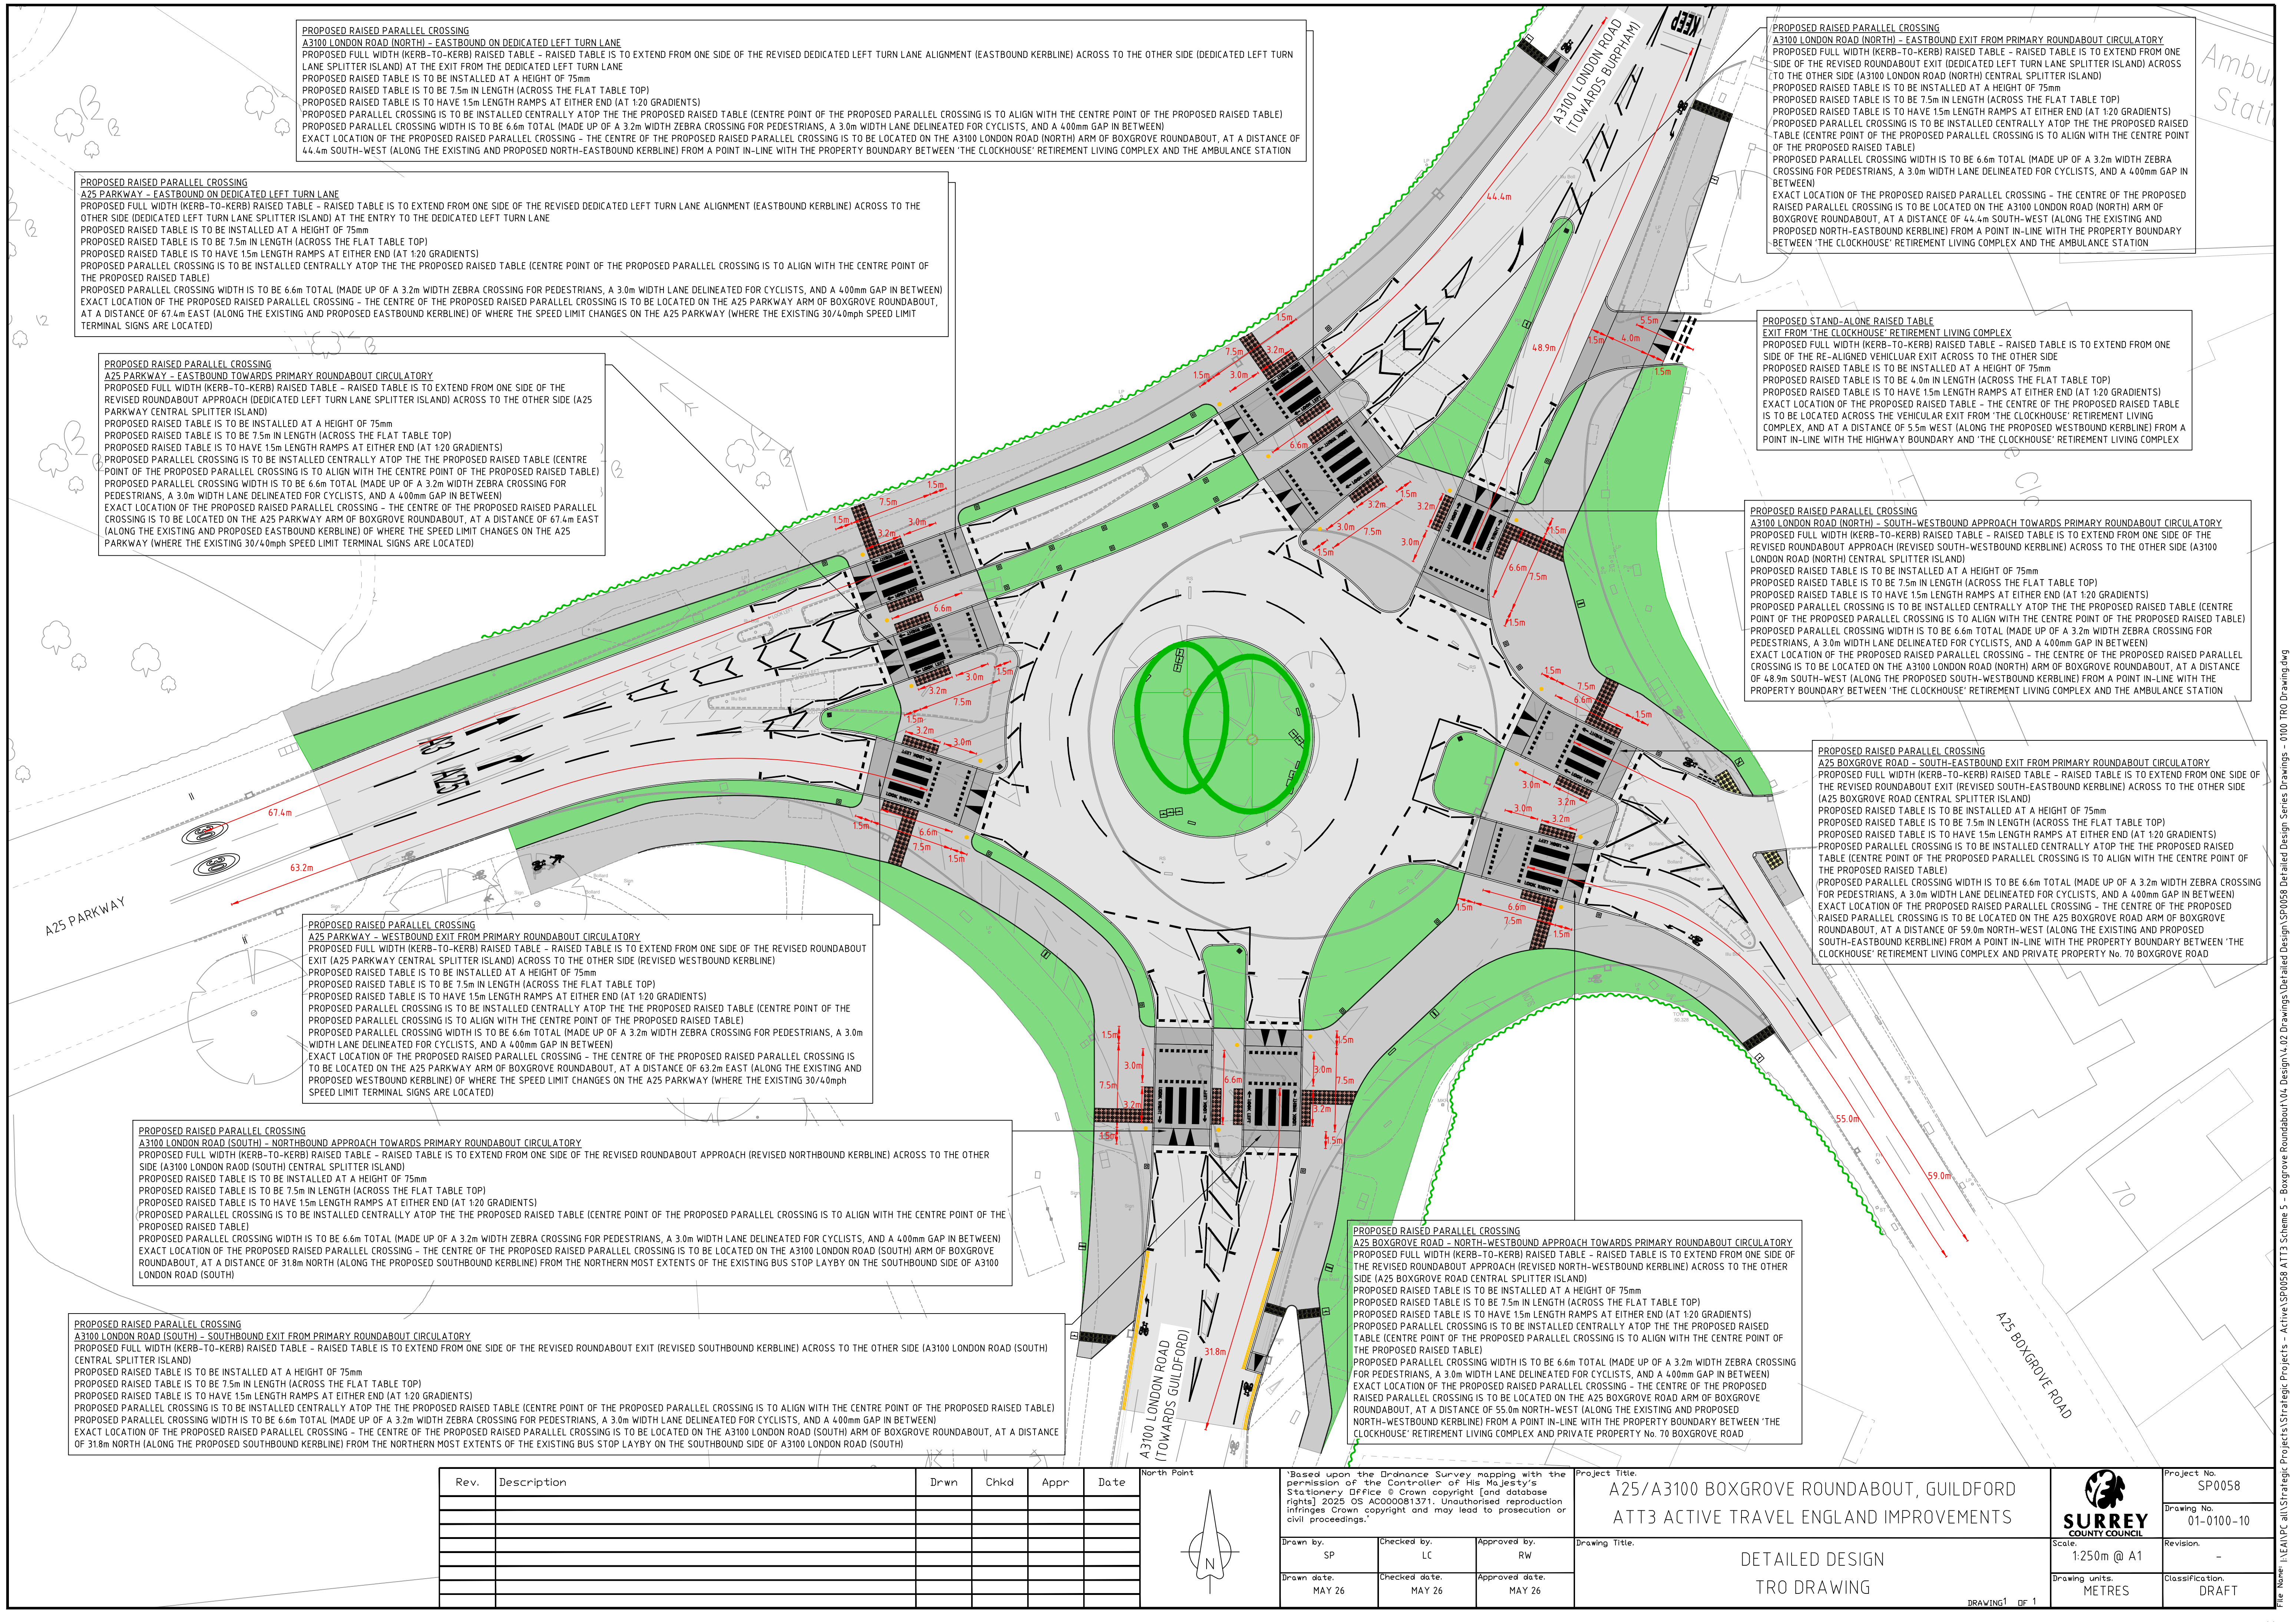

Rev.	Description	Drwn	Chkd	Appr	Date

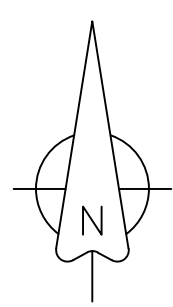

Based upon the Ordnance Survey mapping with the permission of the Controller of His Majesty's Stationery Office © Crown copyright (and database rights) 2025 OS AC000081371. Unauthorised reproduction infringes Crown copyright and may lead to prosecution or civil proceedings.		
Drawn by. SP	Checked by. LC	Approved by. RW
Drawn date. MAY 26	Checked date. MAY 26	Approved date. MAY 26

Project Title. A25/A3100 BOXGROVE ROUNDABOUT, GUILDFORD ATT3 ACTIVE TRAVEL ENGLAND IMPROVEMENTS	
Drawing Title. DETAILED DESIGN TRO DRAWING	

	Project No. SP0058
	Drawing No. 01-0100-10
	Revision. -
	Classification. DRAFT
Scale. 1:250m @ A1	
Drawing units. METRES	