


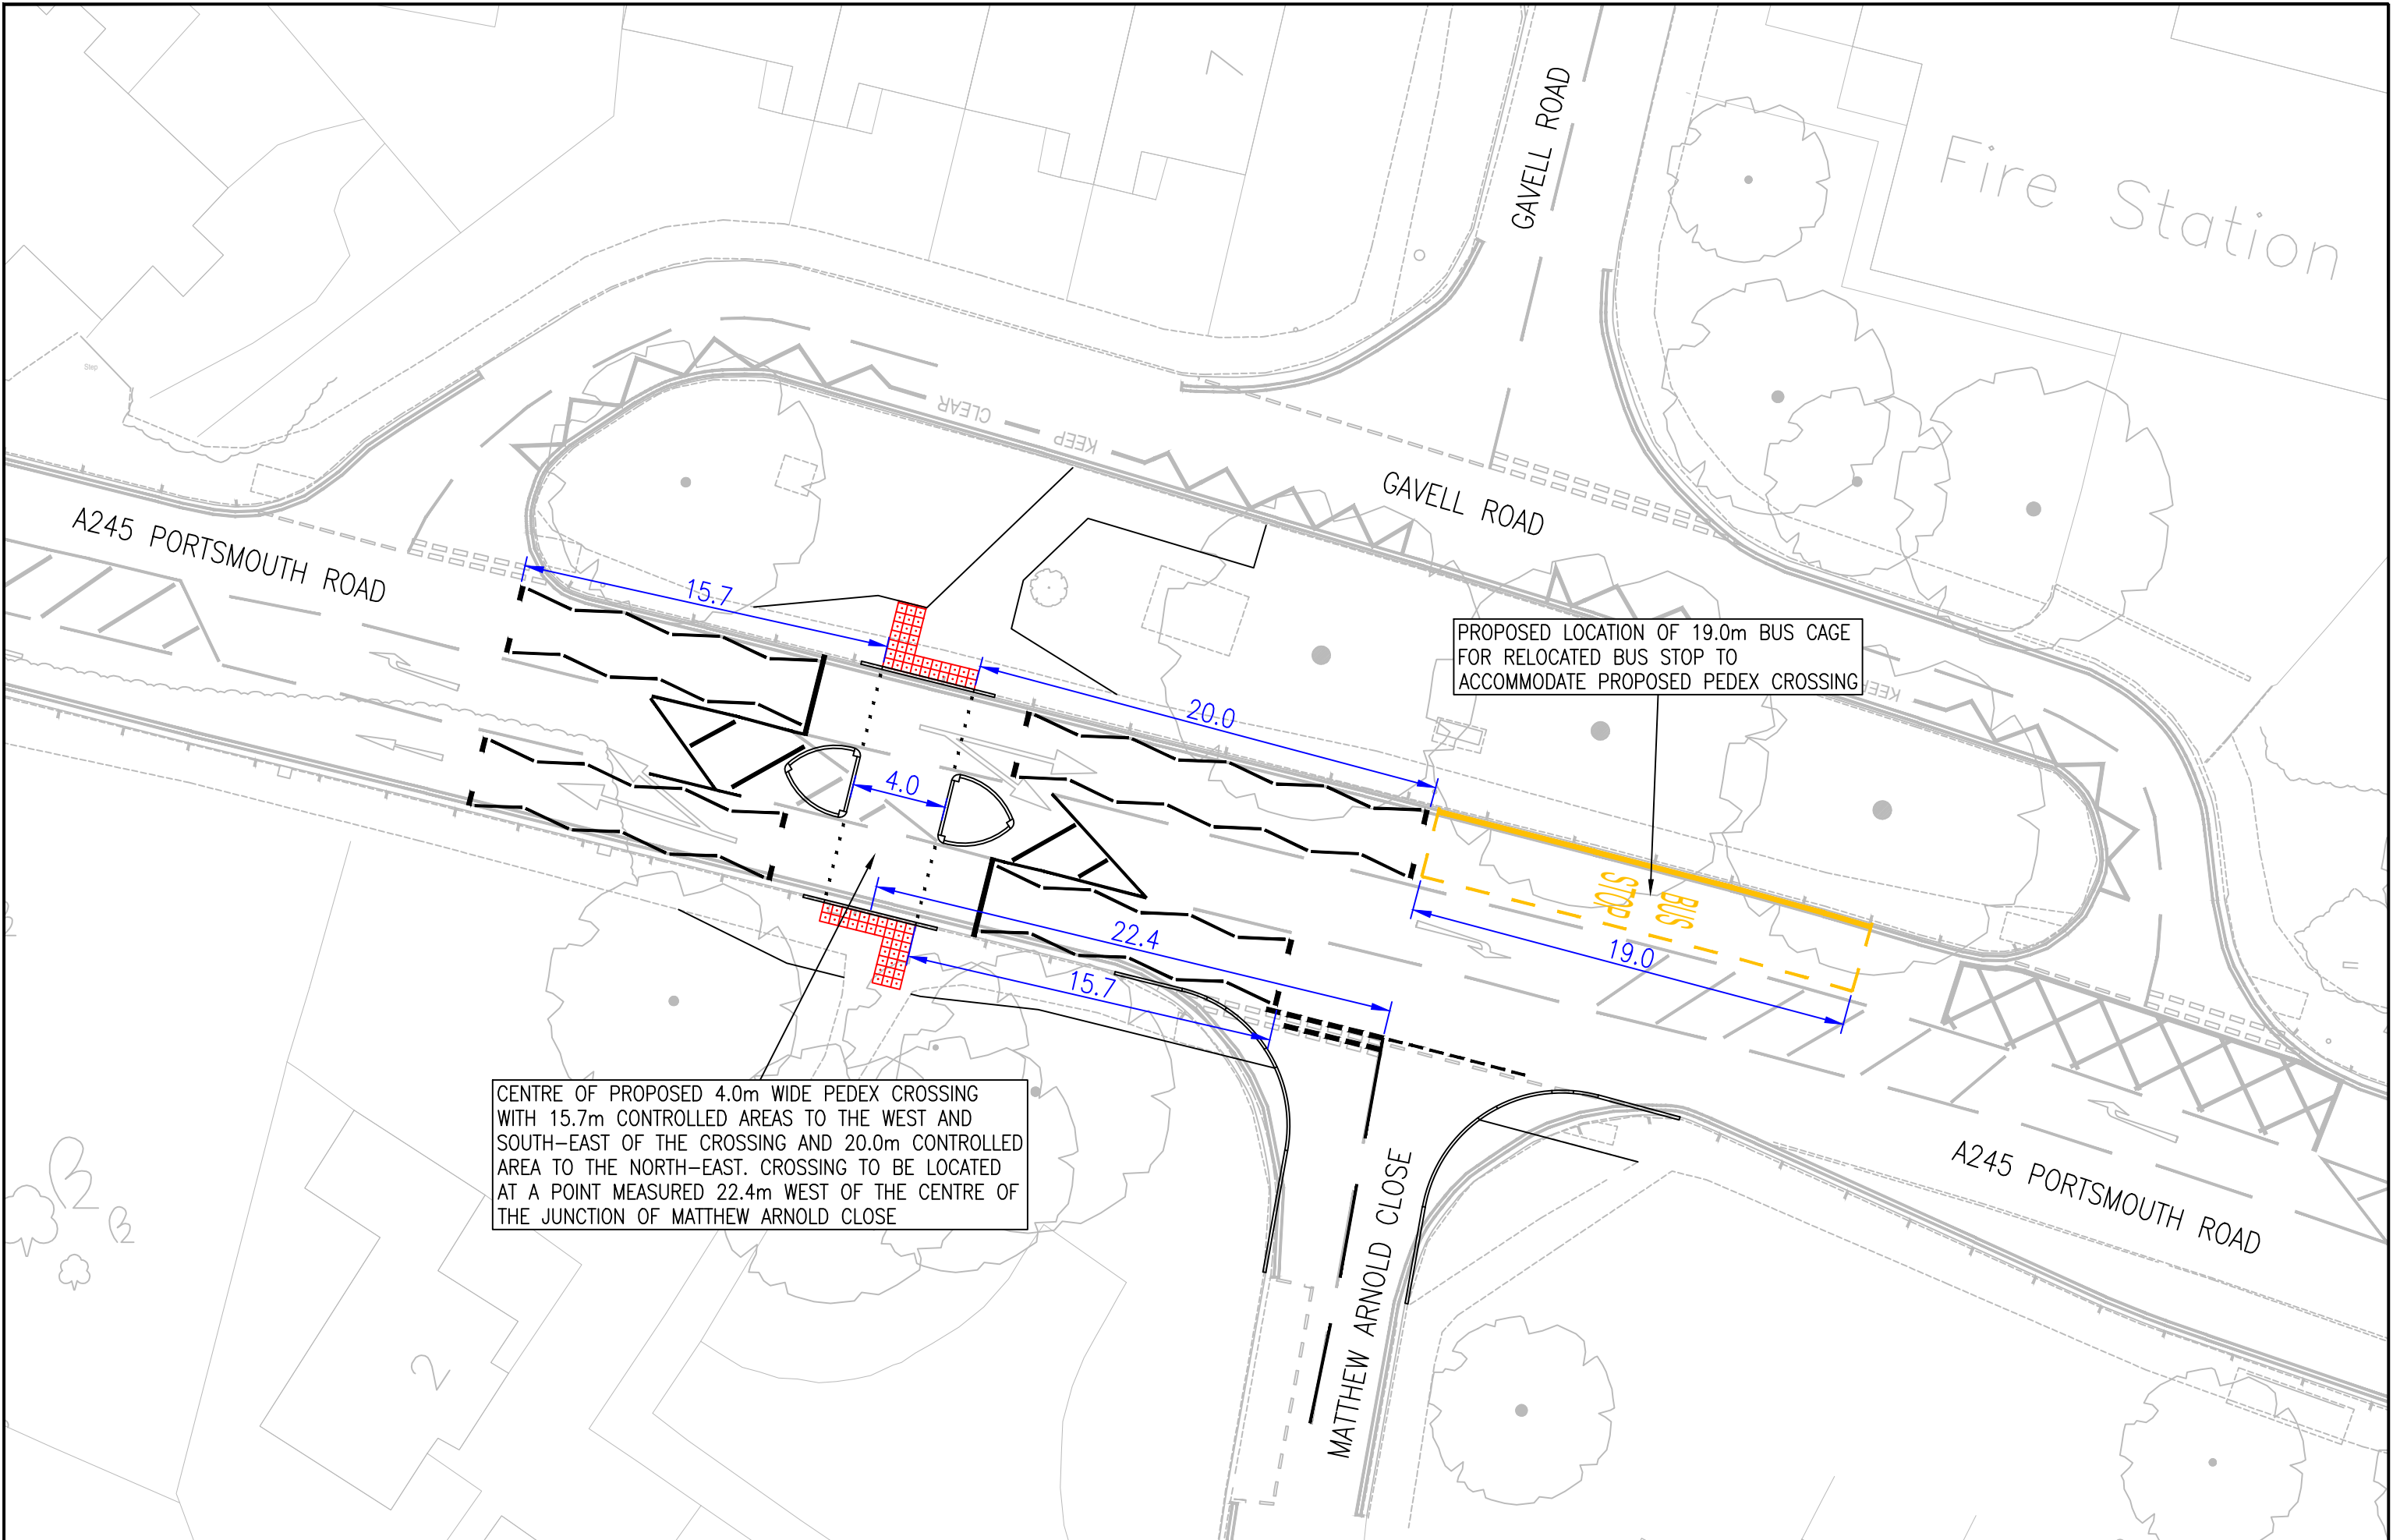

CENTRE OF PROPOSED 4.0m WIDE PEDEX CROSSING WITH 15.7m CONTROLLED AREAS TO THE WEST AND SOUTH-EAST OF THE CROSSING AND 20.0m CONTROLLED AREA TO THE NORTH-EAST. CROSSING TO BE LOCATED AT A POINT MEASURED 22.4m WEST OF THE CENTRE OF THE JUNCTION OF MATTHEW ARNOLD CLOSE

PROPOSED LOCATION OF 19.0m BUS CAGE FOR RELOCATED BUS STOP TO ACCOMMODATE PROPOSED PEDEX CROSSING

Rev.	Description	Drwn	Chkd	Appr	Date

North Point

*Based upon the Ordnance Survey mapping with the permission of the Controller of His Majesty's Stationery Office © Crown copyright (and database rights) 2025 OS AC000081371. Unauthorised reproduction infringes Crown copyright and may lead to prosecution or civil proceedings.

Drawn by.	GB	Checked by.		Approved by.	
Drawn date.	27/01/26	Checked date.		Approved date.	

Project Title.

A245 PORTSMOUTH ROAD, COBHAM
PROPOSED PEDESTRIAN CROSSING

Drawing Title.

TRO PLAN

Scale.

1:250

Drawing units.

METRES

Project No.

PC1452

Drawing No.

PC1452-P-06

Revision.

Classification.

PRESENTATION

File Name: I:\A\PC\allResource Pool\Projects\NE Eimbridge\PC1452 Portsmouth Road, Cobham - controlled crossing\6 Drawings\XRefers\TRO Plan.dwg

Page 1 of 1

AX A3