


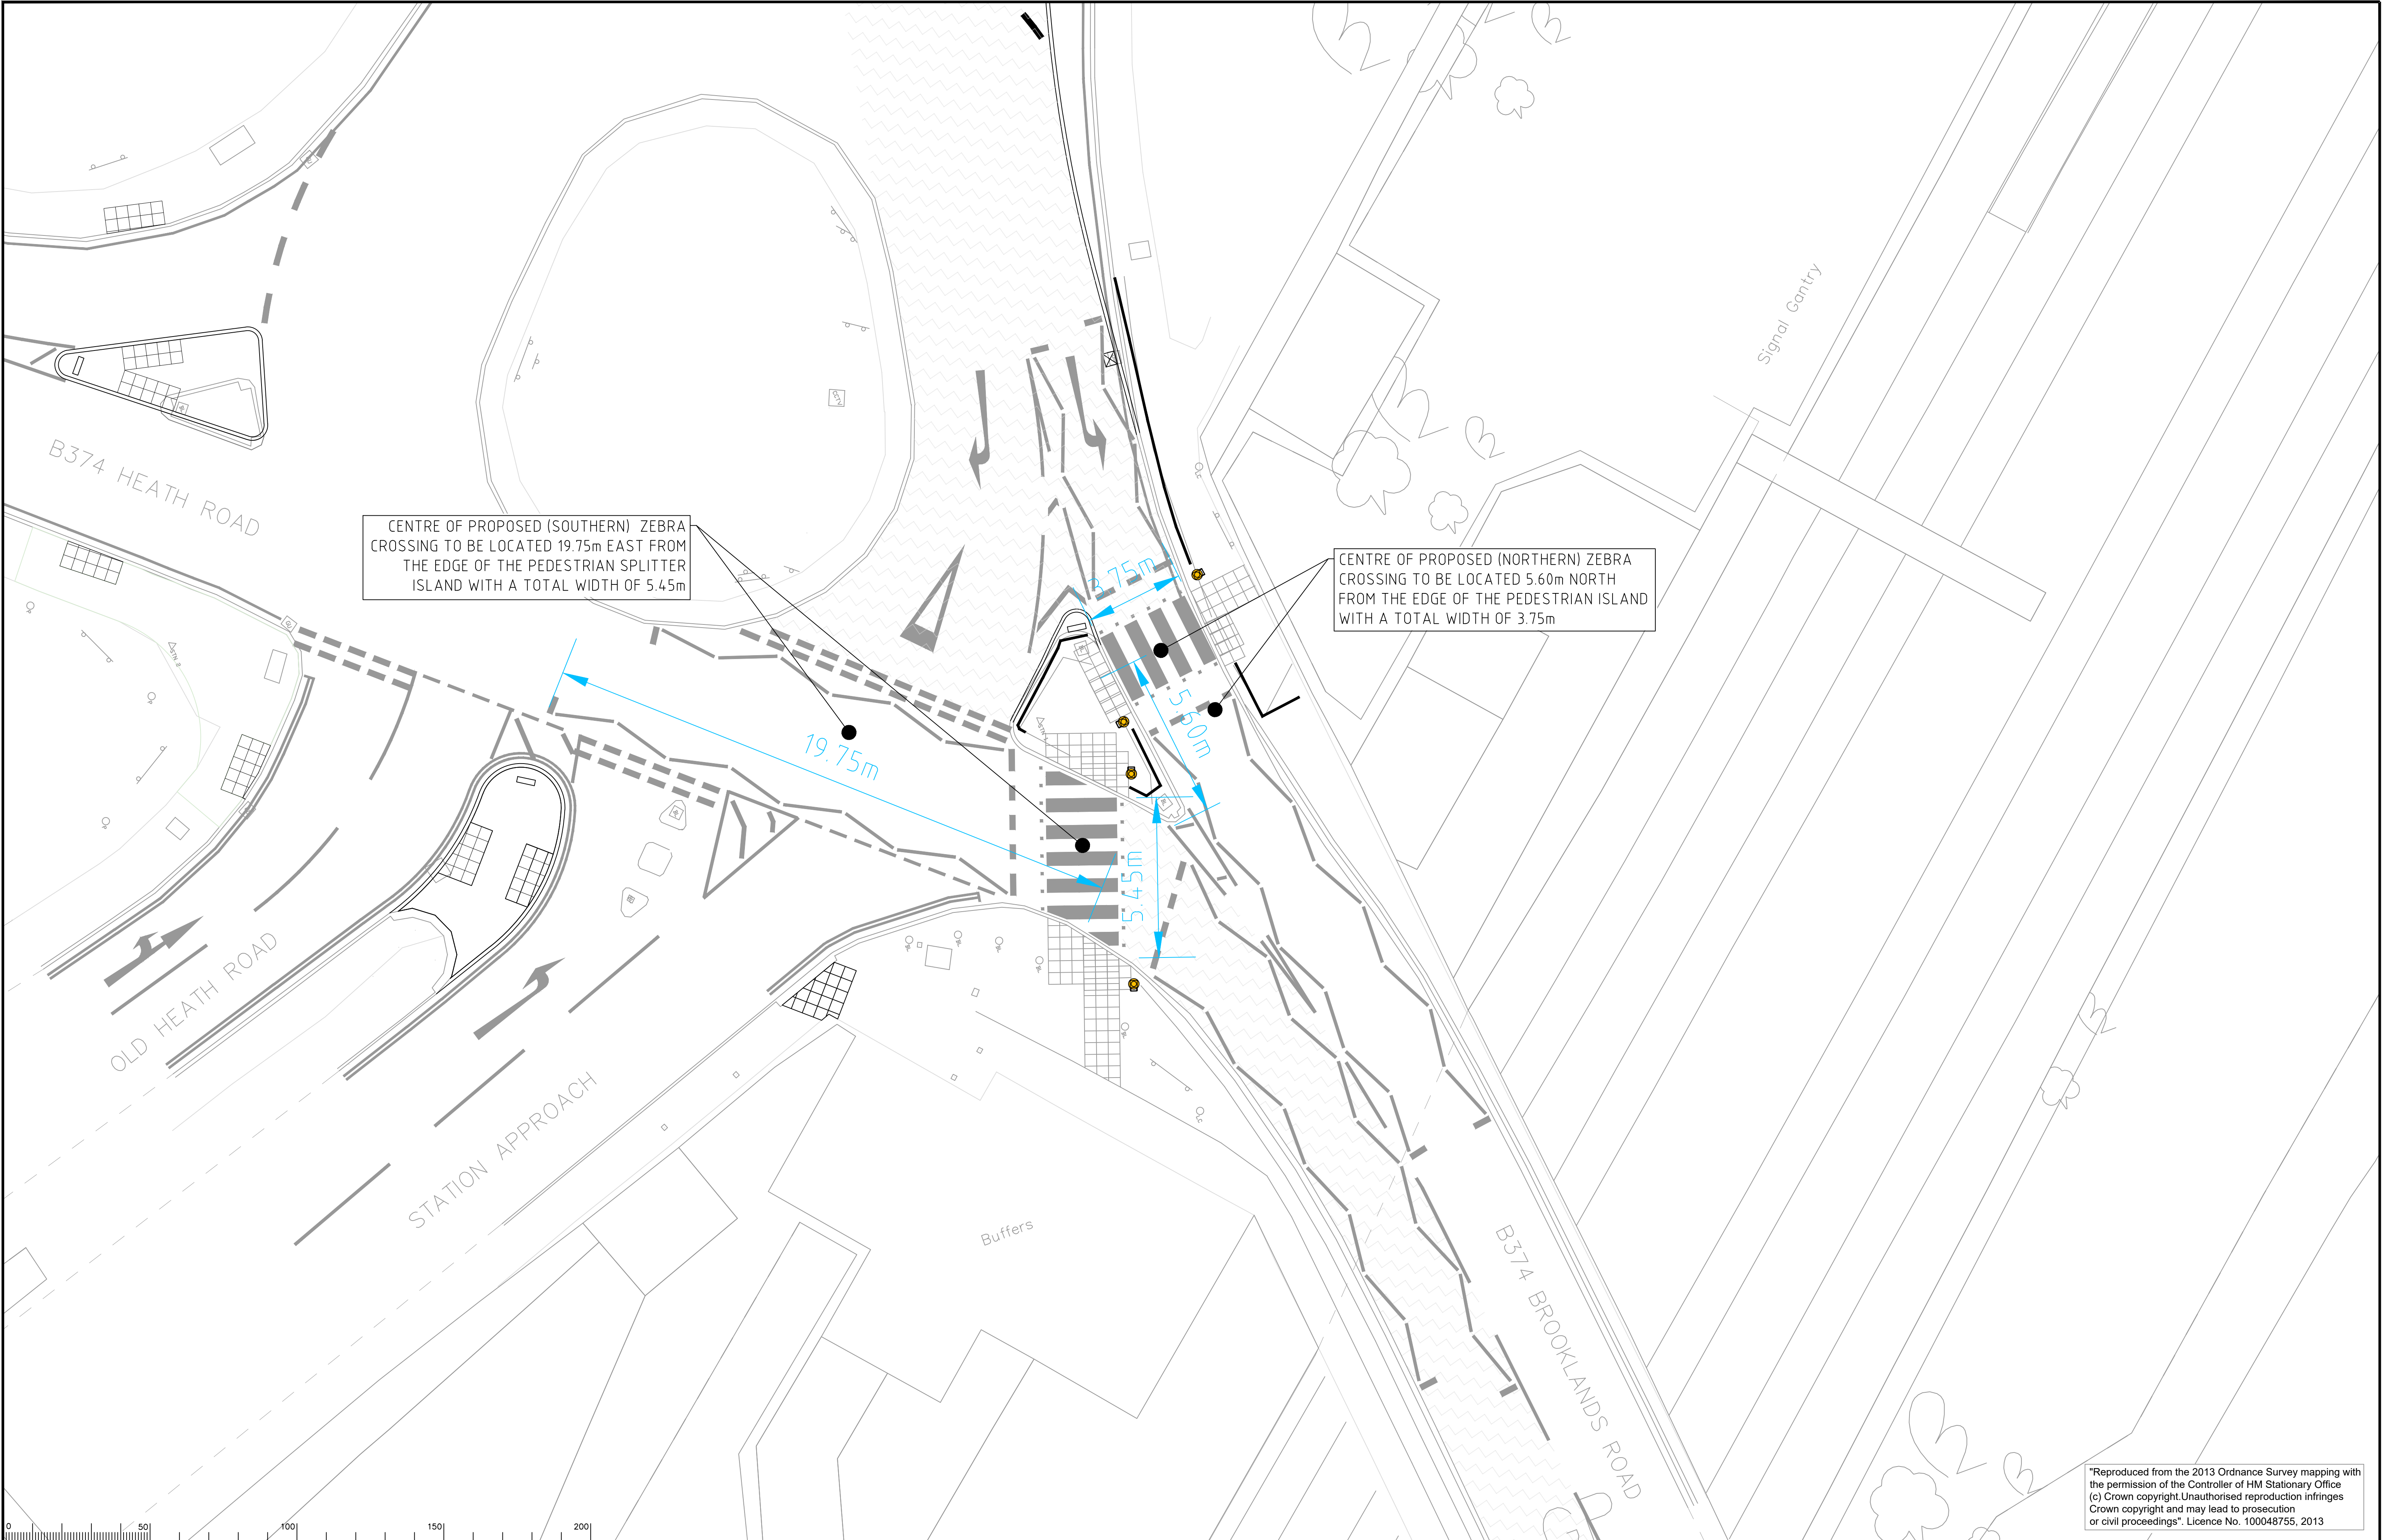

Notes

Rev.	Description	Drwn	Sig.	Date	Chkd	Sig.	Date	Appr	Sig.	Date

File Name

Scale 1:500

North Point

Based upon the Ordnance Survey mapping with the permission of the Controller of Her Majesty's Stationary Office. © Crown copyright. Unauthorised reproduction infringes Crown copyright and may lead to prosecution or civil proceedings. Surrey County Council LA 076872 2002.

Drawn by	DM	Sig.	DM	Date	20.09.2025
Checked by originator		Sig.		Date	
Approved by		Sig.		Date	

Project

WEYBRIDGE RAILWAY STATION
PEDESTRIAN IMPROVEMENTS

Drawing

ZEBRA CROSSING
TRO PLAN

SHEET OF

SURREY
COUNTY COUNCIL
Surrey Highways
Transport for Surrey

Project No.

SP0037

Contract Sheet No.

Drawing No.	SP0037-011	Rev.	-
Classification	INFORMATION		