

SAND PLAY AREA



BOAT / TREE PLATFORM



SPINNER A



NET CLIMBER WITH BRIDGE & SLIDE



GAGA PIT



BALANCE BARS



PRE-K (2-5) CLIMBER PLAY STRUCTURE

REICHE COMMUNITY SCHOOL
PLAYGROUND CONCEPT A


SCALE: 1"=20'
DATE: 10-5-23

PREPARED FOR:

& PORTLAND PUBLIC SCHOOLS

PREPARED BY:

Sashie Misner
Landscape
Architecture LLC
www.landandplay.com | 207-406-0734

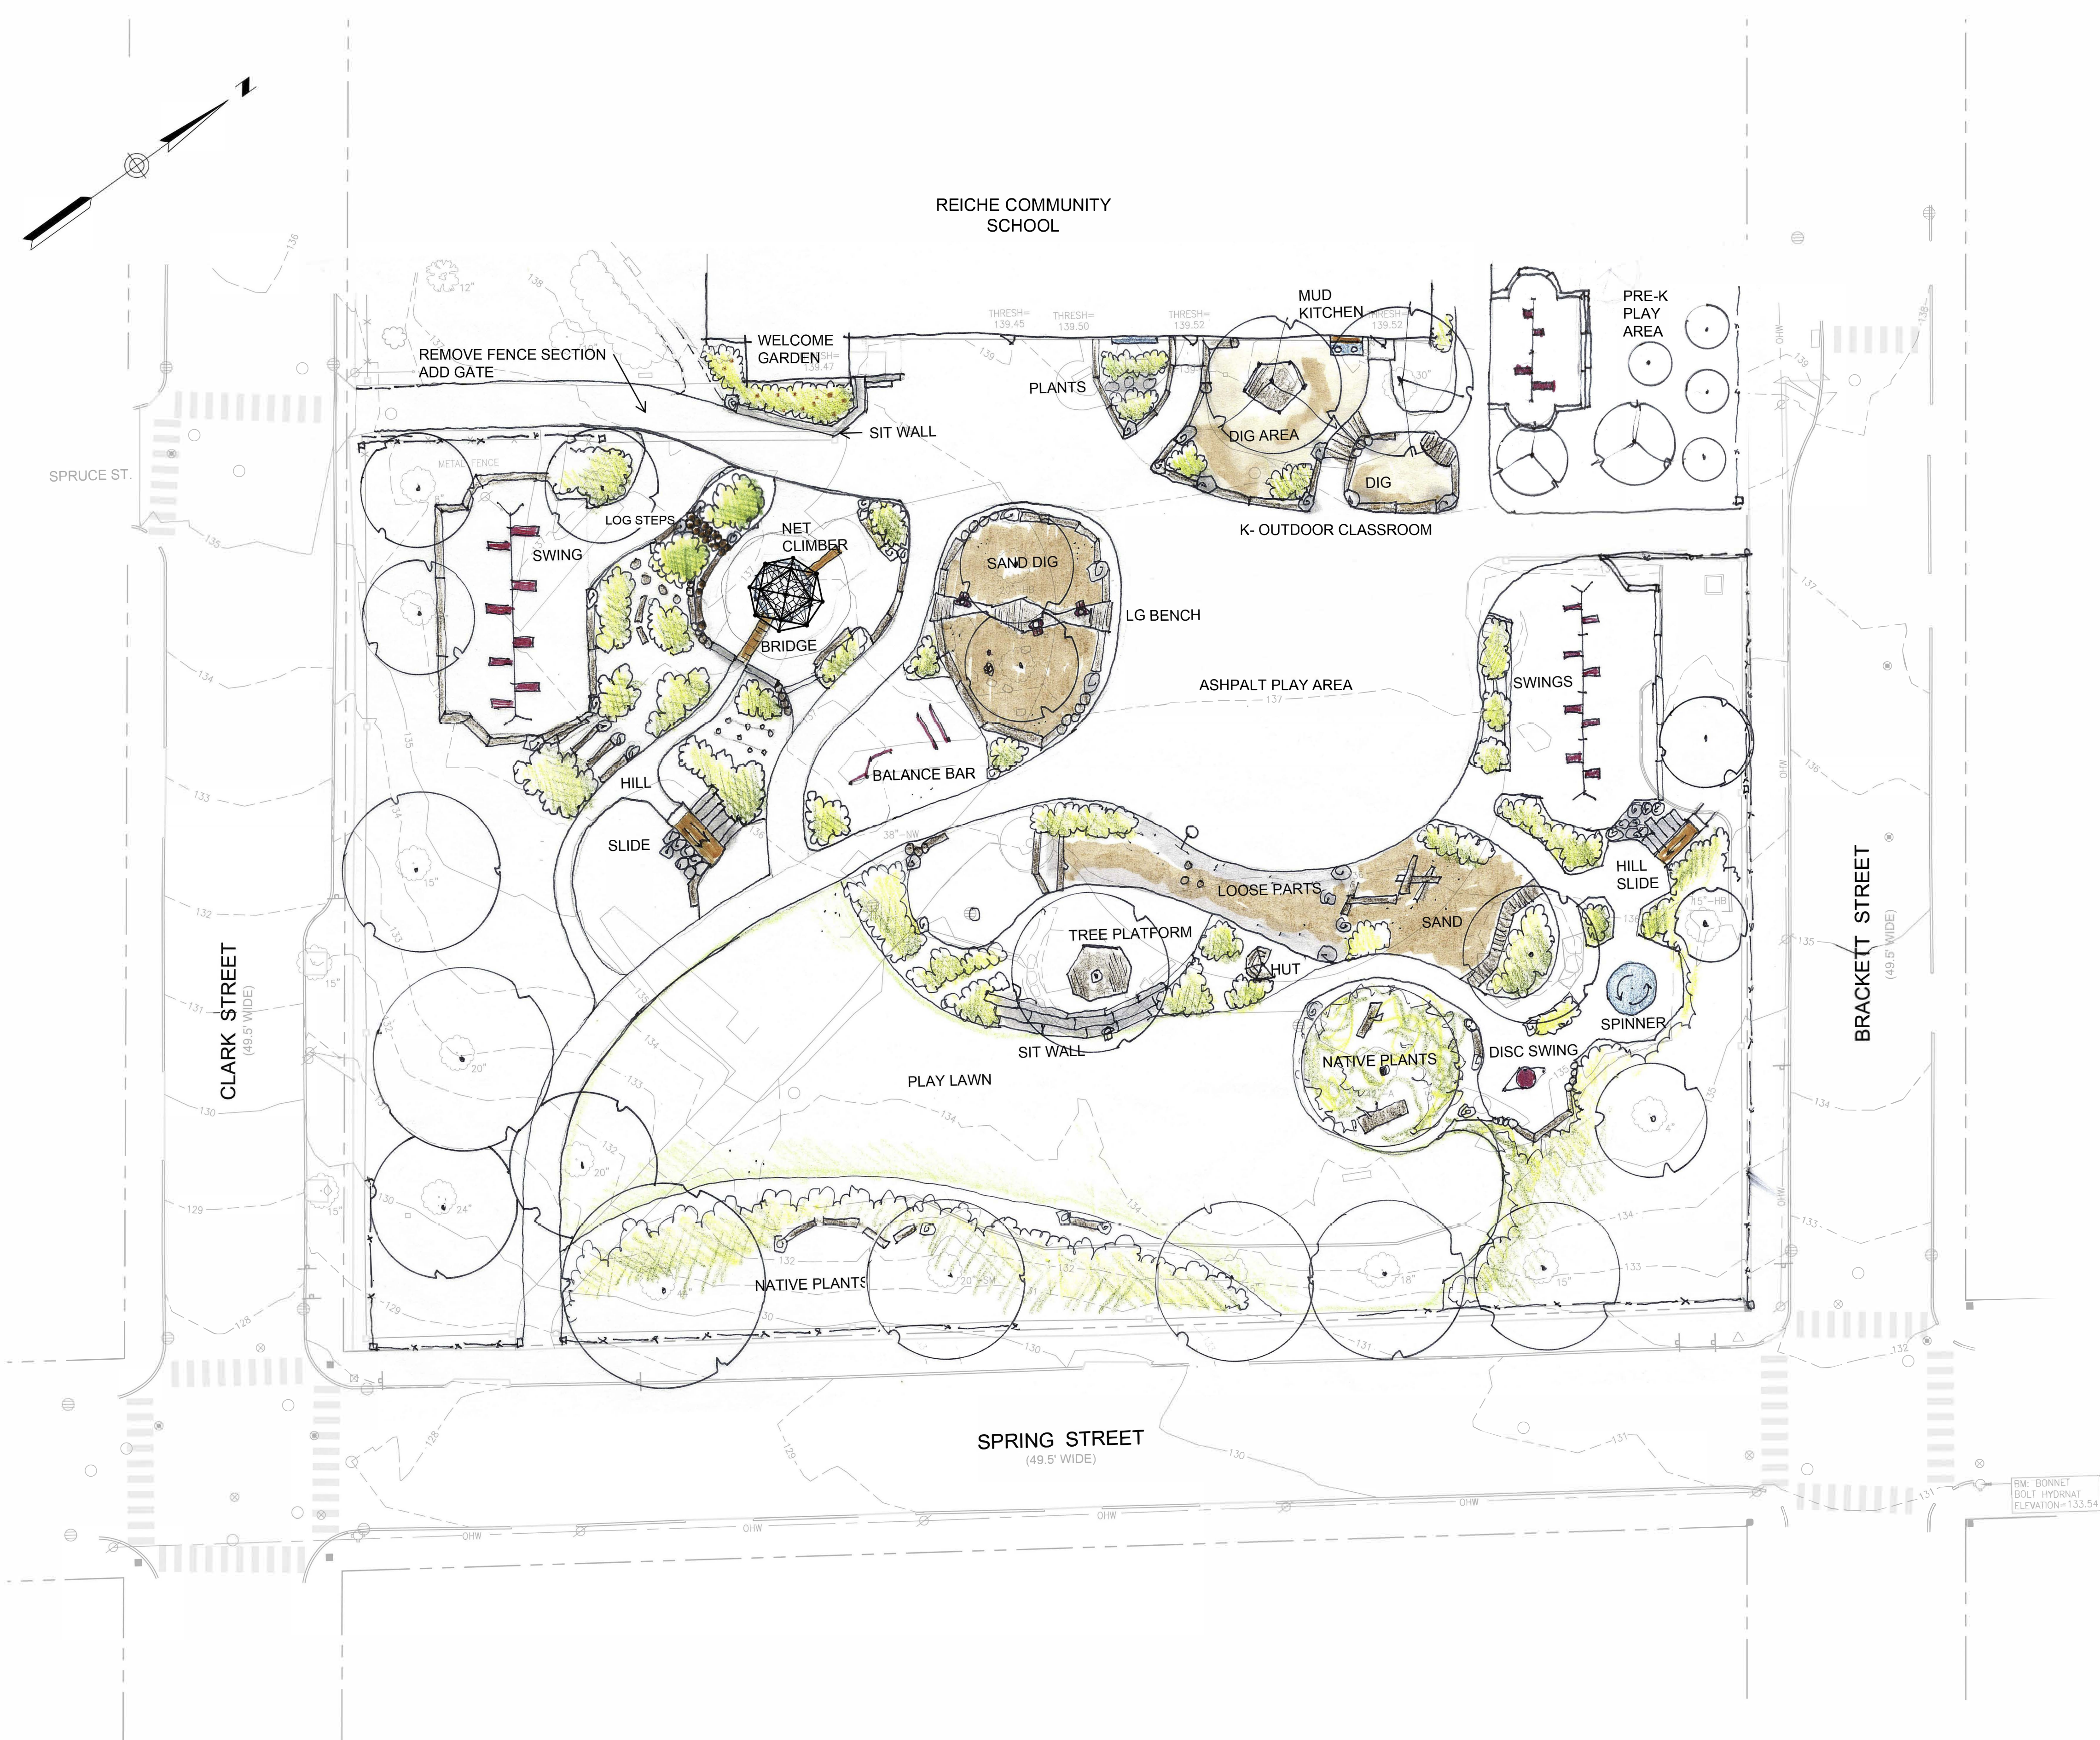

SAND / DIG AREA



NATURAL LOOSE PARTS



DISC SWING



SPINNER B



NET CLIMBER WITH BRIDGE & SLIDE



BALANCE BARS



PATHS THROUGH PLANTS



HUT




PLANTS FOR PLAY


REICHE COMMUNITY SCHOOL
PLAYGROUND CONCEPT B
SCALE: 1"=20'
DATE:10-5-23

PREPARED FOR:
 parks, recreation & facilities
& PORTLAND PUBLIC SCHOOLS

PREPARED BY:
 RS LEONARD
Landscape Architecture
 Sashie Misner
Landscape Architecture LLC
www.landscapeplay.com | 207-406-0734

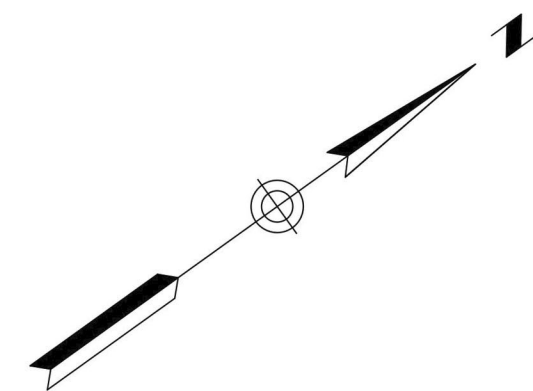

REICHE COMMUNITY SCHOOL
SCHOOL

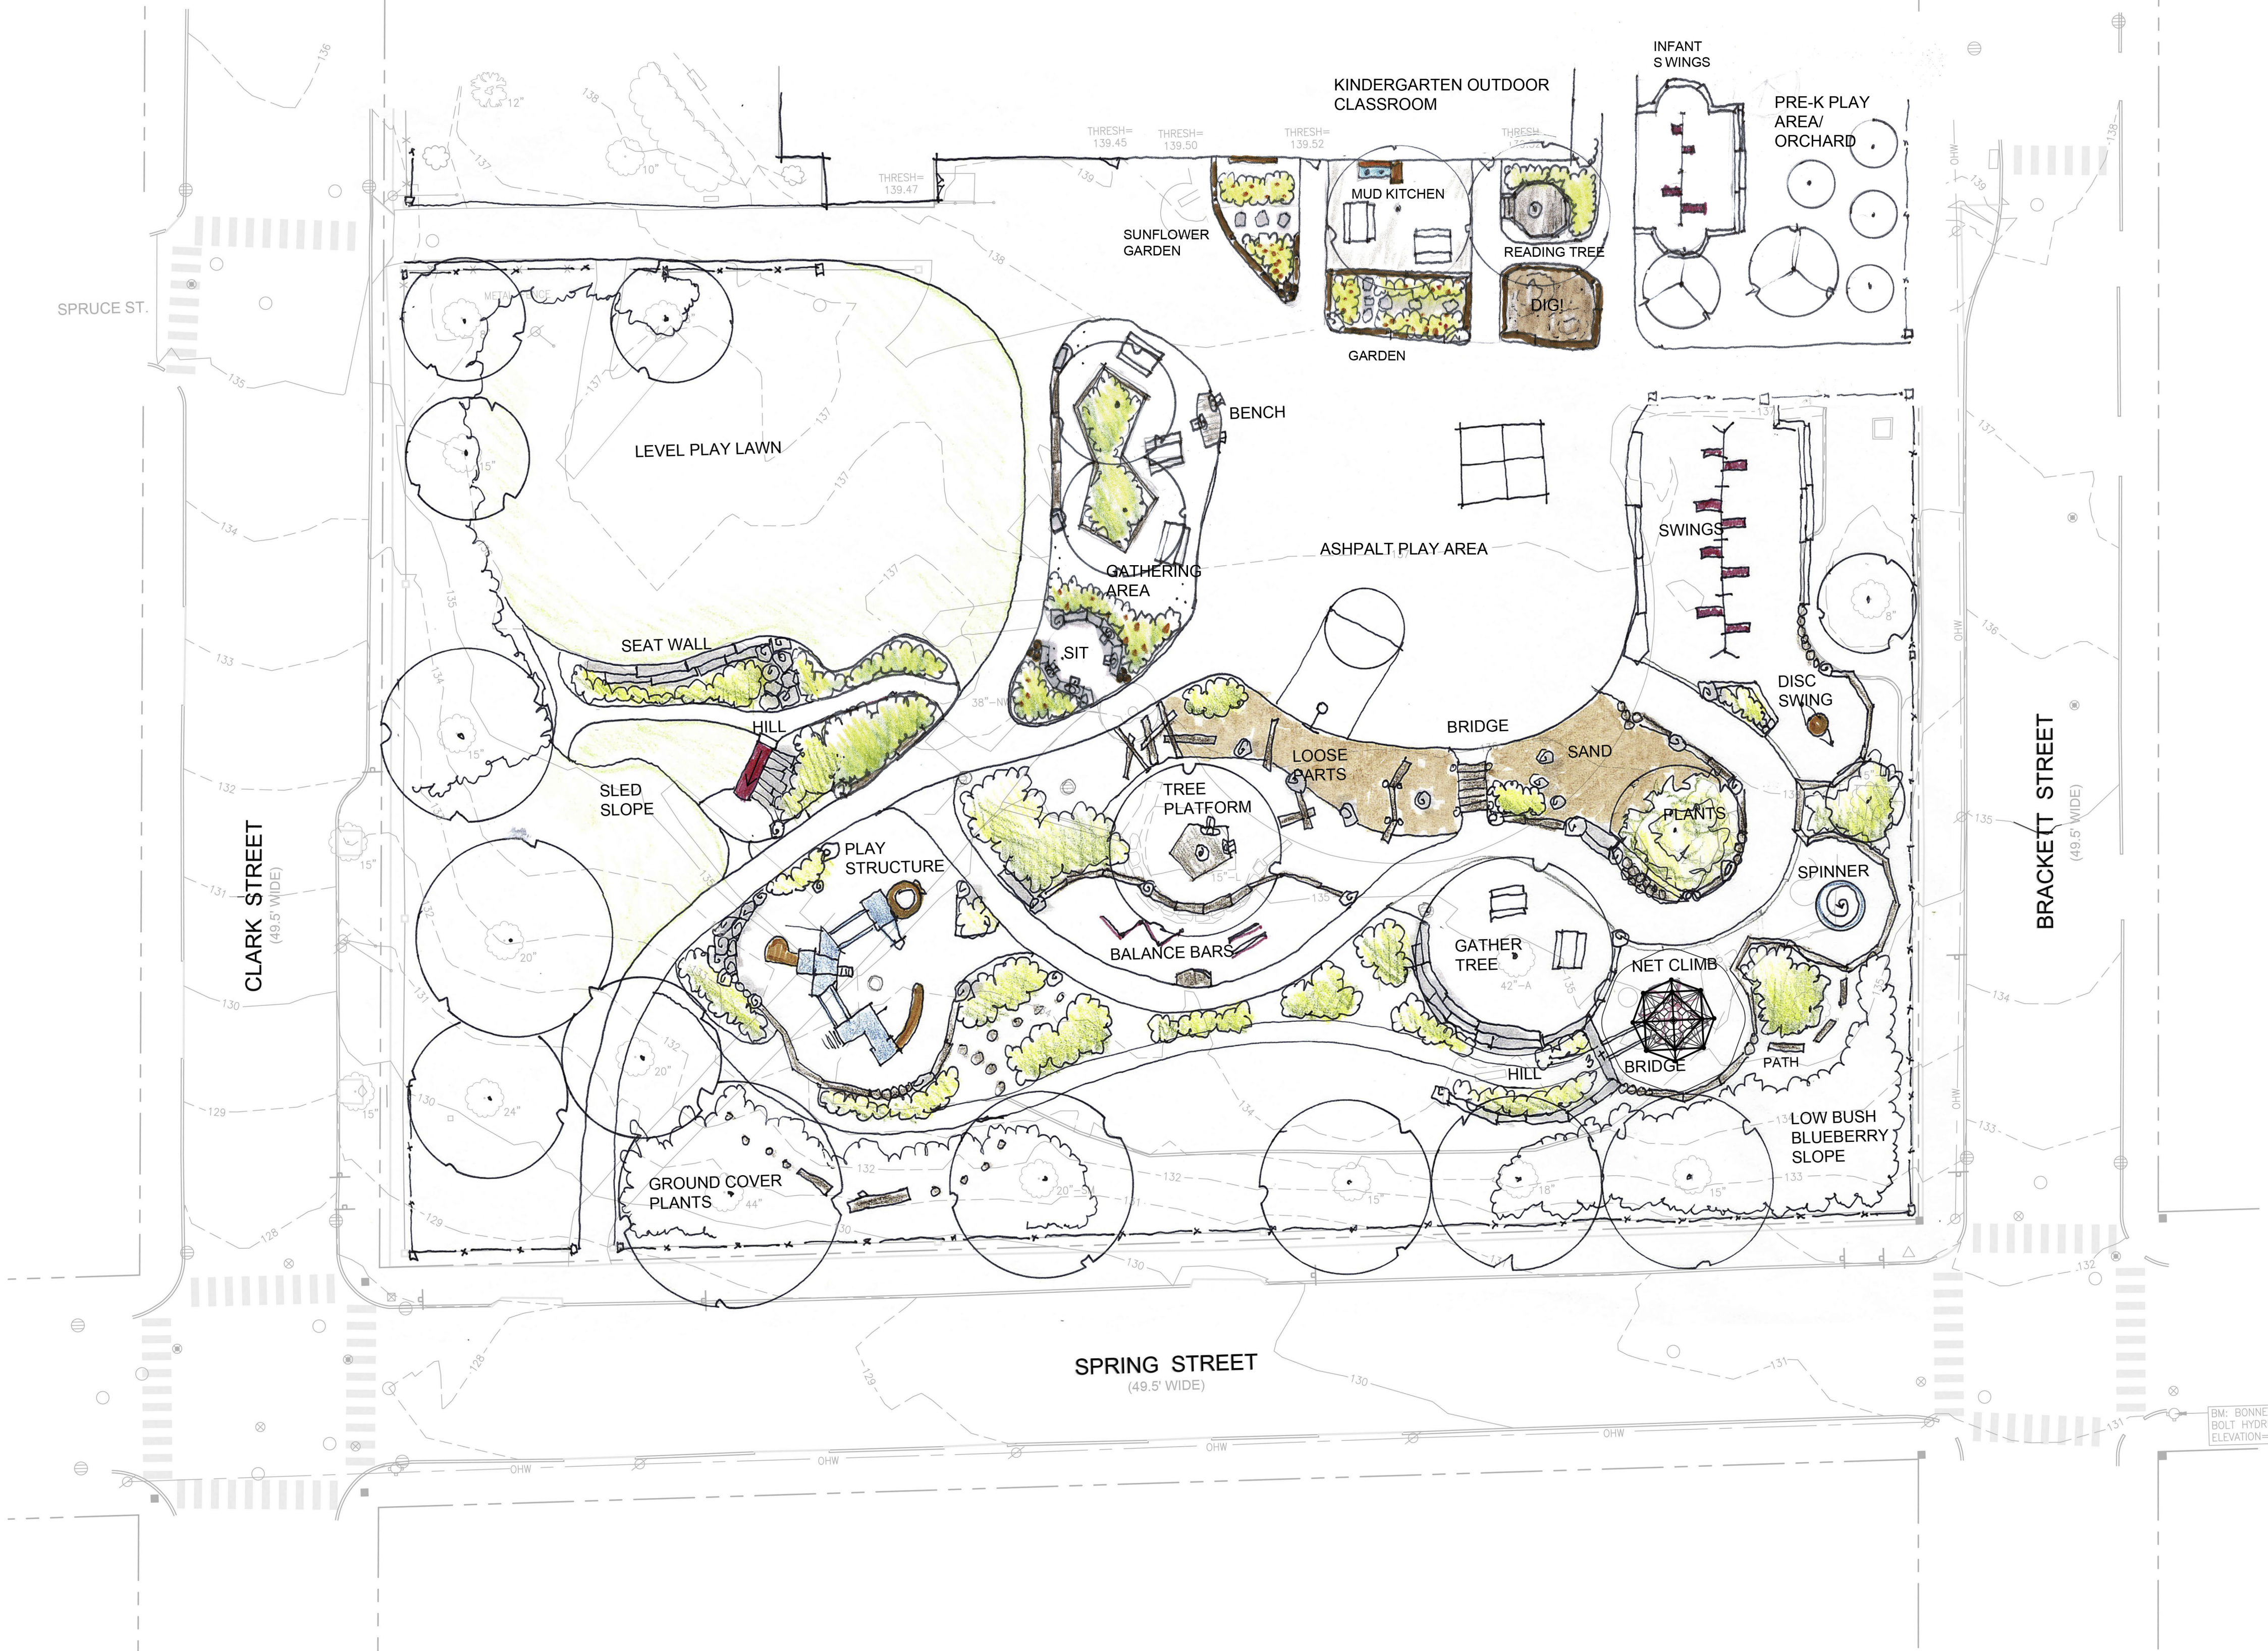

SAND AREA




NATURAL LOOSE PARTS



DISC SWING



SPINNER C

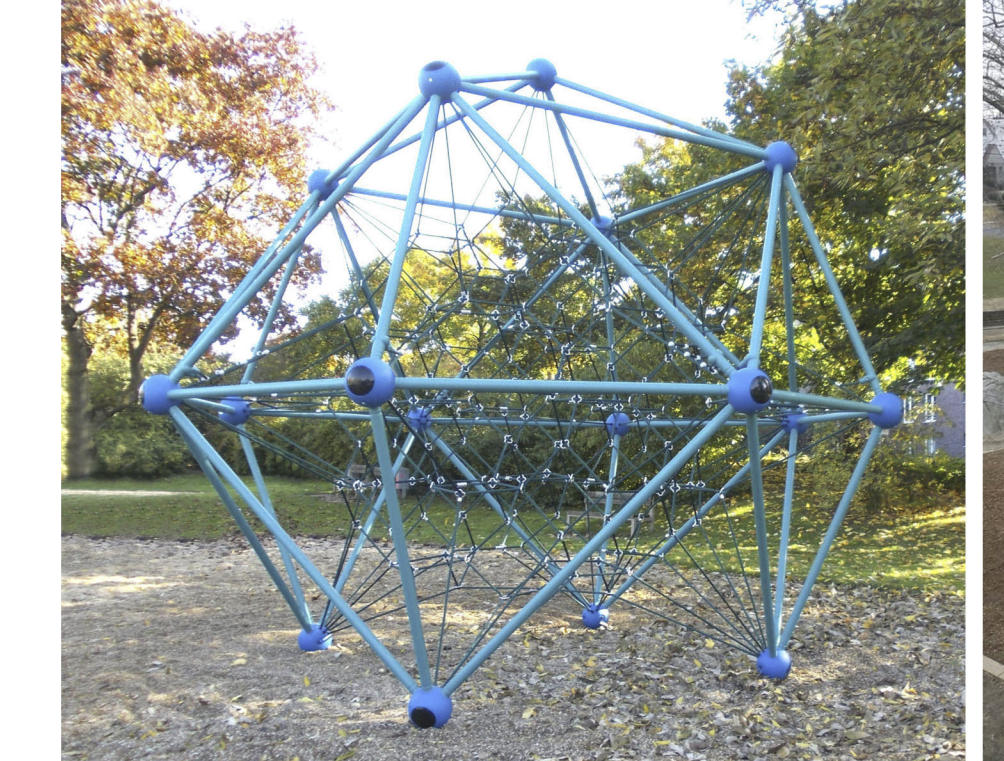

LARGE NET CLIMBER



PLAY STRUCTURE



PATHS THROUGH PLANTS



PLANTS FOR PLAY

REICHE COMMUNITY SCHOOL
PLAYGROUND CONCEPT C

SCALE: 1"=20'
DATE: 10-5-23

PREPARED FOR:



PREPARED BY:

